






FLOOR PLAN  
 1/4" = 1'-0" SCALE

COOPERATIVE EXTENSION SERVICE  
 AGRICULTURE AND HOME ECONOMICS


AND  
 UNITED STATES DEPARTMENT OF AGRICULTURE COOPERATING

2 BR HANDICAPPED HOUSE





USDA 84 7244 SHEET 1 OF 4

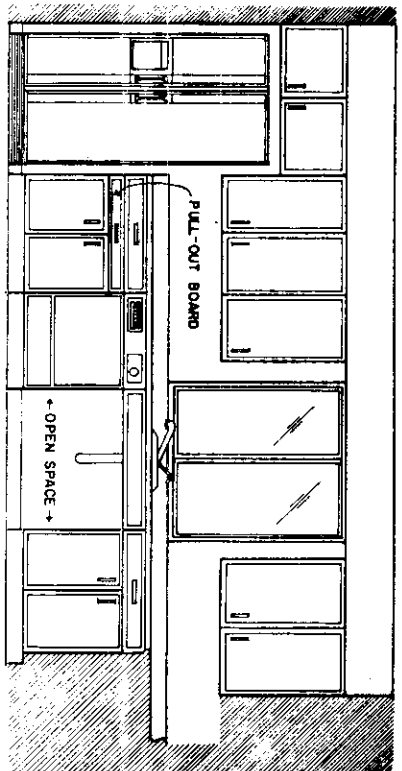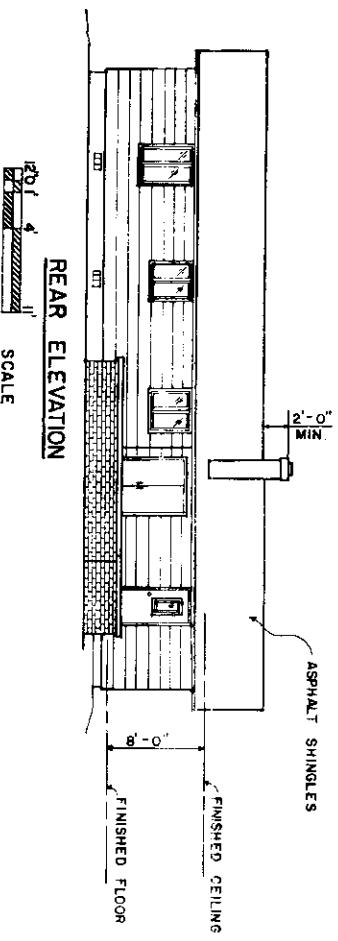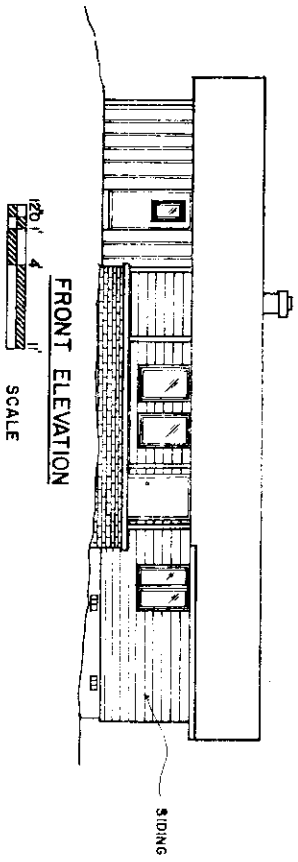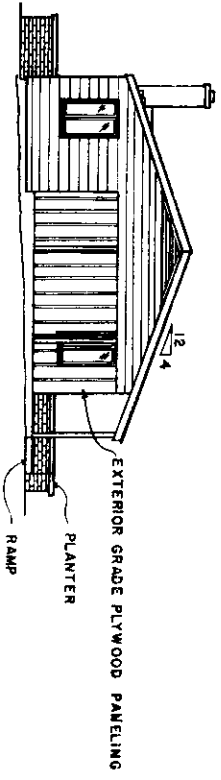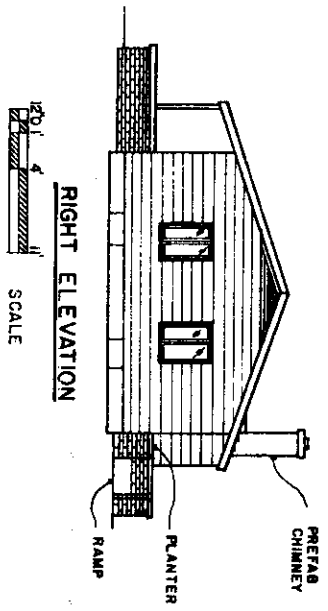

KITCHEN ELEVATION  
SCALE

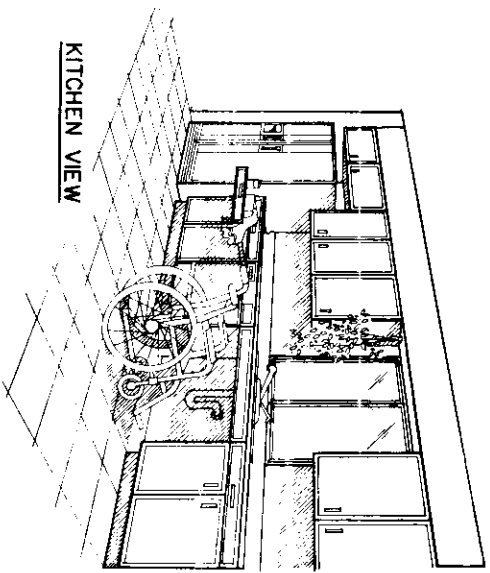

COOPERATIVE EXTENSION SERVICE  
AGRICULTURE AND HOME ECONOMICS  
UNITED STATES DEPARTMENT OF AGRICULTURE COOPERATING  
AND  
**2 BR HANDICAPPED HOUSE**  
USDA 84 7244 SHEET 2 OF 4

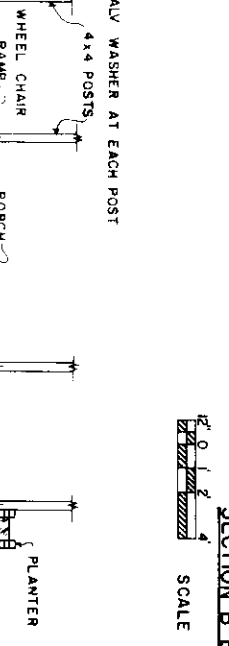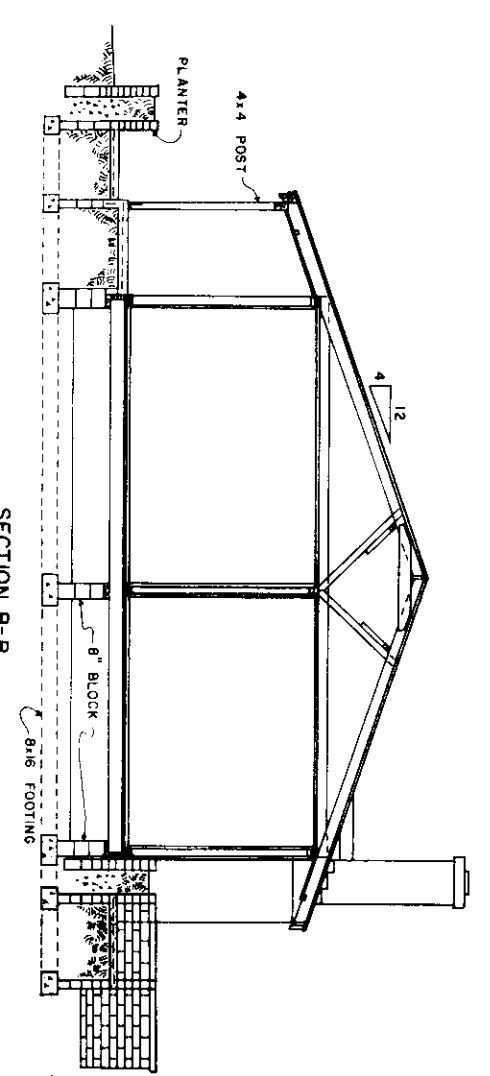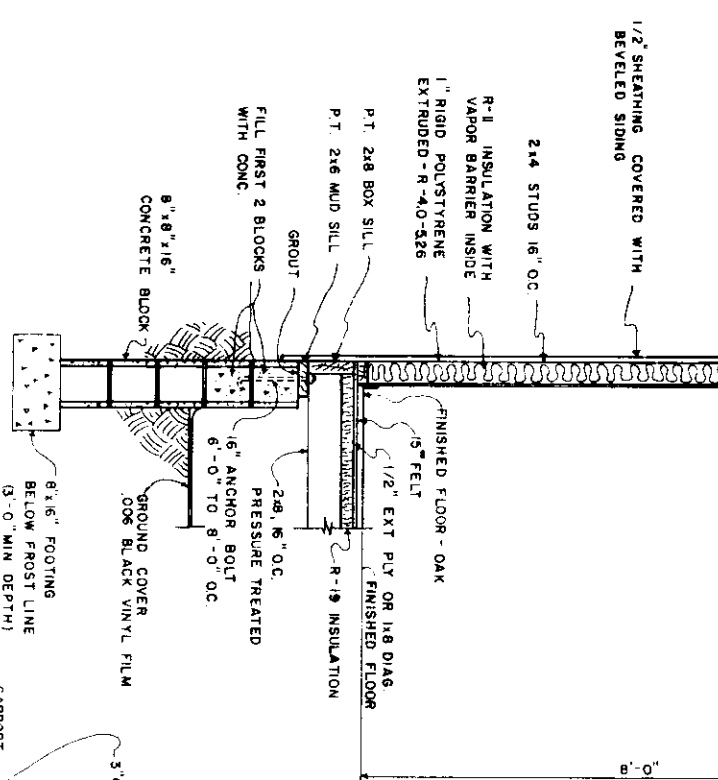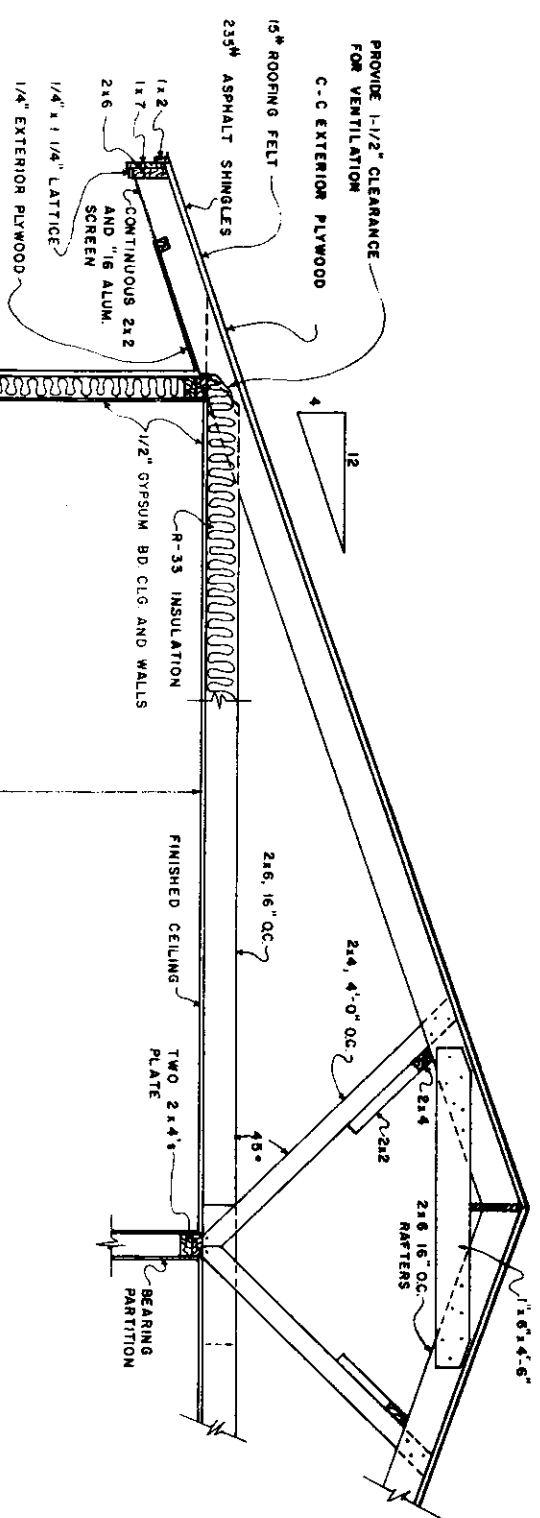

SECTION A-A  
SCALE


SECTION B-B  
SCALE

SECTION C-C  
SCALE

COOPERATIVE EXTENSION SERVICE  
 AGRICULTURE AND HOME ECONOMICS

UNITED STATES DEPARTMENT OF AGRICULTURE COOPERATING

2 BR HANDICAPPED HOUSE  
 USDA 84 7244 SHEET 3 OF 4

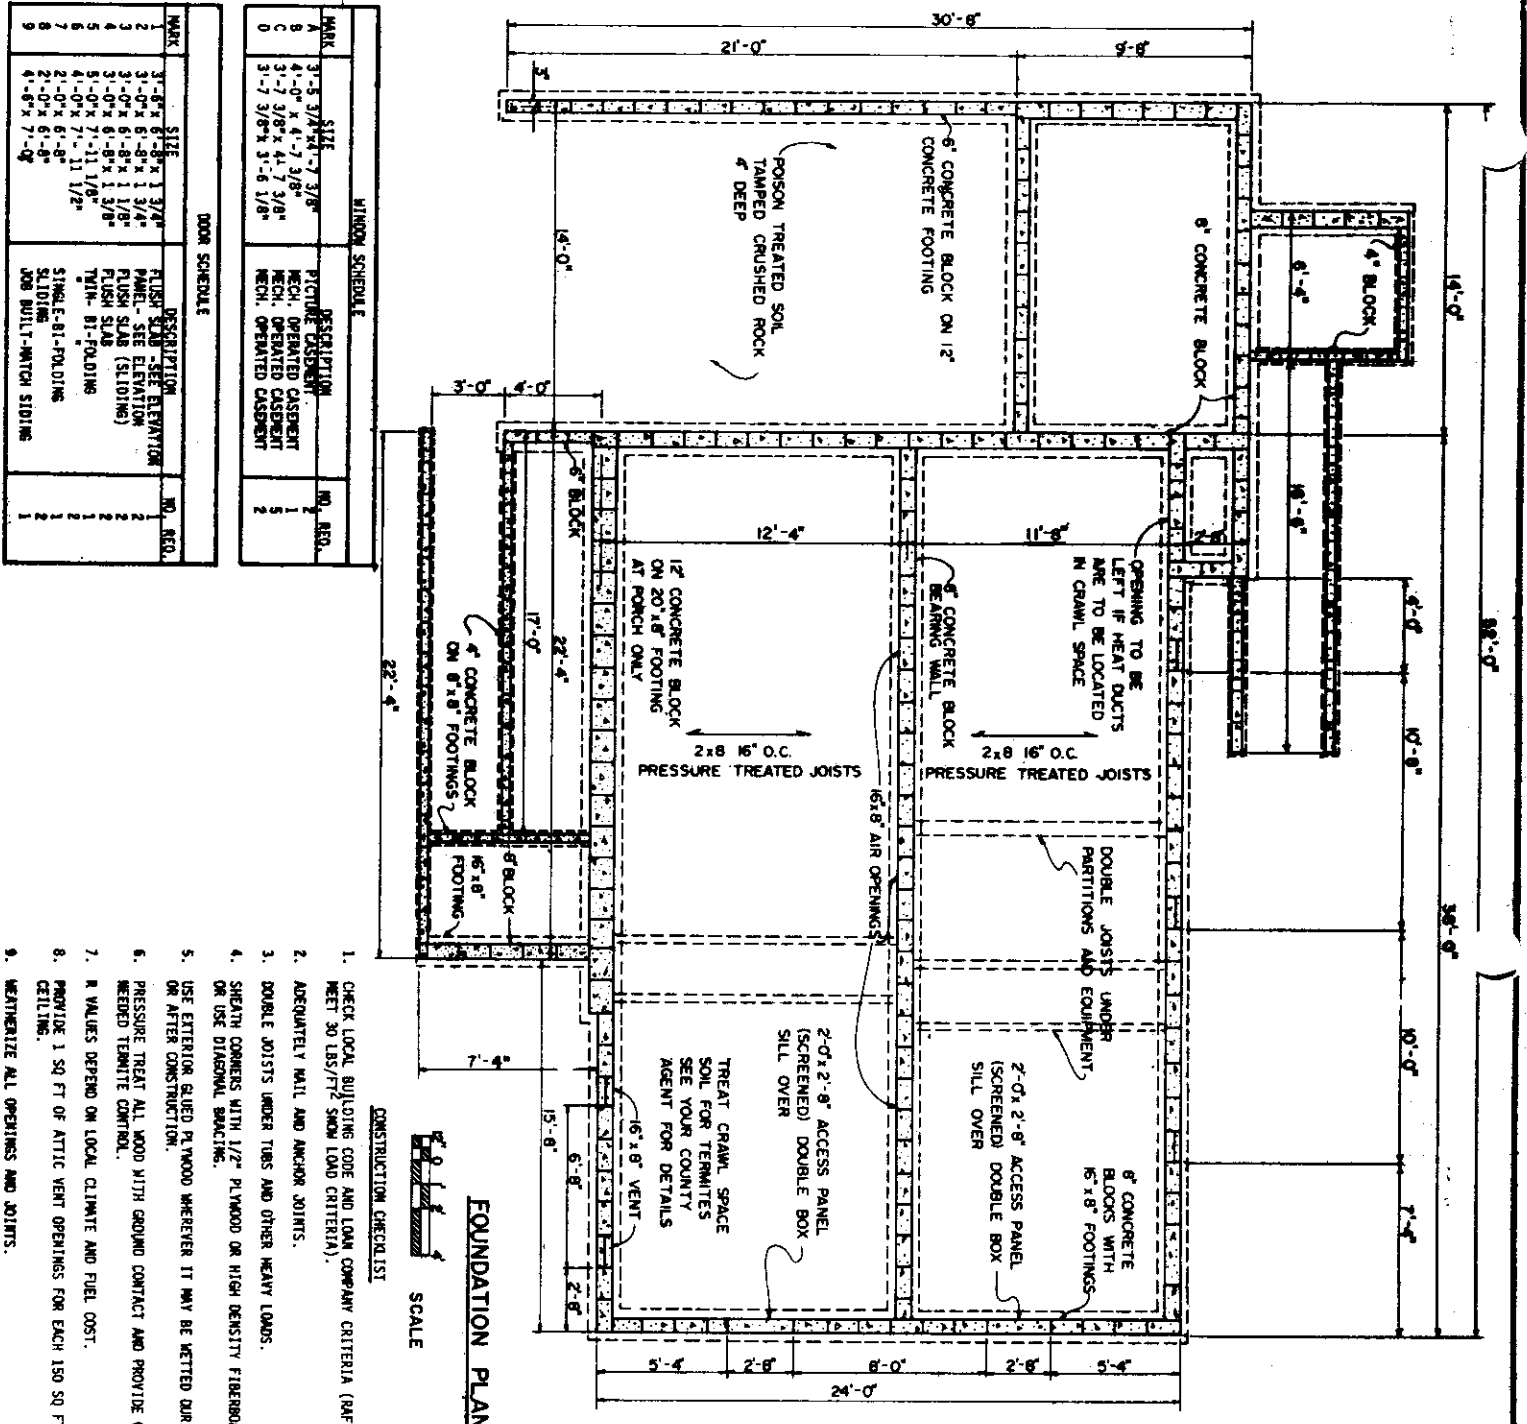


WINDOW SCHEDULE		
MARK	SIZE	DESCRIPTION
A	3'-5 3/4" x 7'-3 7/8"	PICTURE CASSEMENT
B	4'-0" x 4'-7 3/8"	MECH. OPERATED CASSEMENT
C	3'-7 3/8" x 4'-7 3/8"	MECH. OPERATED CASSEMENT
D	3'-7 3/8" x 3'-8 1/8"	MECH. OPERATED CASSEMENT

DOOR SCHEDULE		
MARK	SIZE	DESCRIPTION
1	3'-8 1/2" x 6'-8 1/2"	FLUSH SLIDING - SEE ELEVATION
2	3'-0 1/2" x 6'-8 1/2"	PANEL - SEE ELEVATION
3	3'-0 1/2" x 6'-8 1/2"	FLUSH SLAB (SLIDING)
4	3'-0 1/2" x 6'-8 1/2"	FLUSH SLAB
5	4'-0 1/2" x 7'-11 1/8"	TRIM - BI-FOLDING
6	4'-0 1/2" x 6'-8 1/2"	SINGLE F-81-FOLDING
7	2'-0 1/2" x 6'-8 1/2"	SLIDING
8	4'-8 1/2" x 7'-0"	JOB BUILT-MATCH SLIDING

- CONSTRUCTION CHECKLIST**
- CHECK LOCAL BUILDING CODE AND LOAN COMPANY CRITERIA (PARTS MEET 30 LBS/FT<sup>2</sup> SNOW LOAD CRITERIA).
  - ADEQUATELY NAIL AND ANCHOR JOISTS.
  - DOUBLE JOISTS UNDER TUBS AND OTHER HEAVY LOADS.
  - SHEATH CORNERS WITH 1/2" PLYWOOD OR HIGH DENSITY FIBERBOARD OR USE DIAGONAL BRACING.
  - USE EXTERIOR GRADED PLYWOOD WHEREVER IT MAY BE WETTED DURING OR AFTER CONSTRUCTION.
  - PRESSURE TREAT ALL WOOD WITH GROUND CONTACT AND PROVIDE OTHER WEDED TERMITE CONTROL.
  - R VALUES DEPEND ON LOCAL CLIMATE AND FUEL COST.
  - PROVIDE 1 SQ FT OF ATTIC VENT OPENINGS FOR EACH 150 SQ FT OF CEILING.
  - WEATHERIZE ALL OPENINGS AND JOISTS.

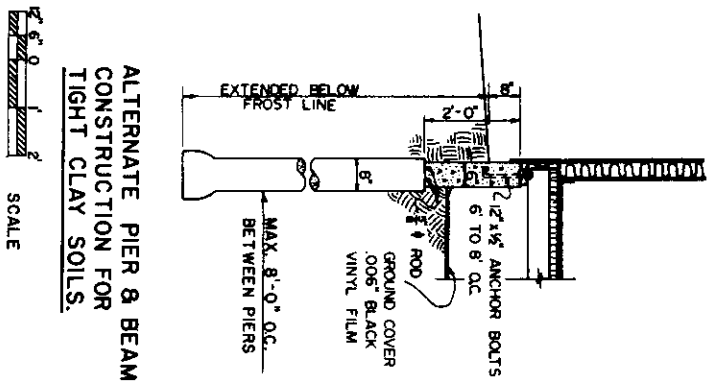

SCALE

COOPERATIVE EXTENSION SERVICE  
 AGRICULTURE AND HOME ECONOMICS  
 UNITED STATES DEPARTMENT OF AGRICULTURE COOPERATING  
 AND  
**2 BR HANDICAPPED HOUSE**  
 USDA 84 7244 SHEET 4 OF 4