
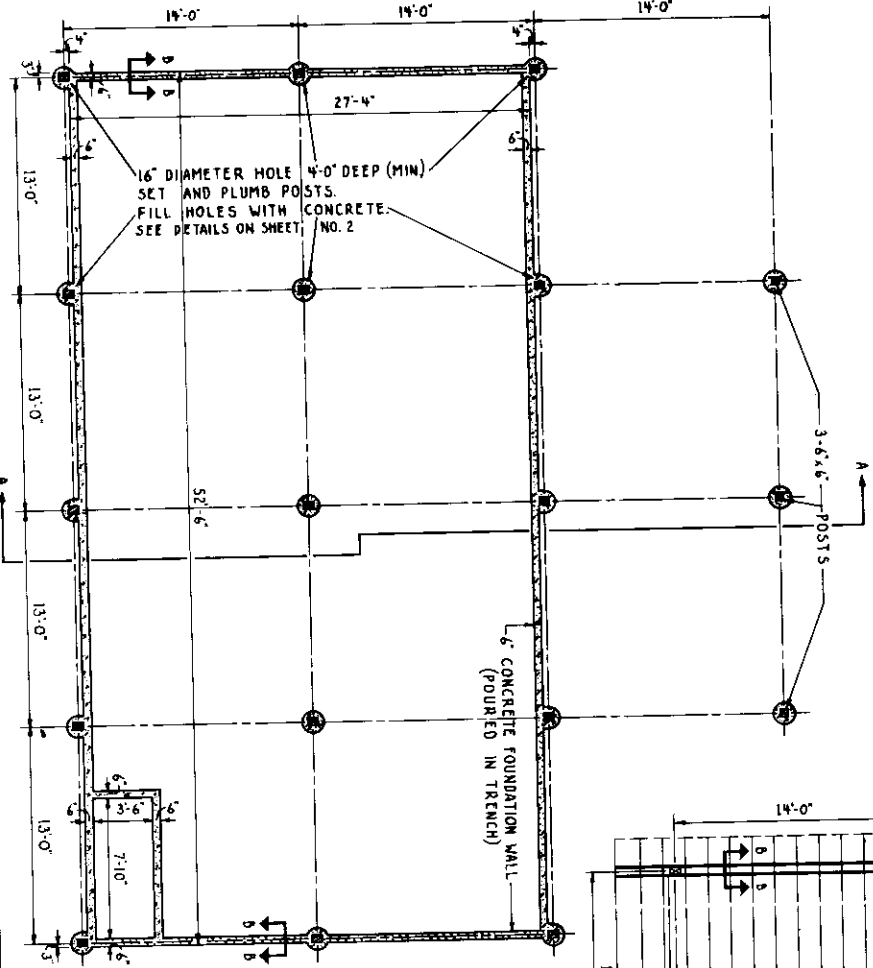


ROOF FRAMING PLAN
SCALE 0 2 4 6 8 FT.

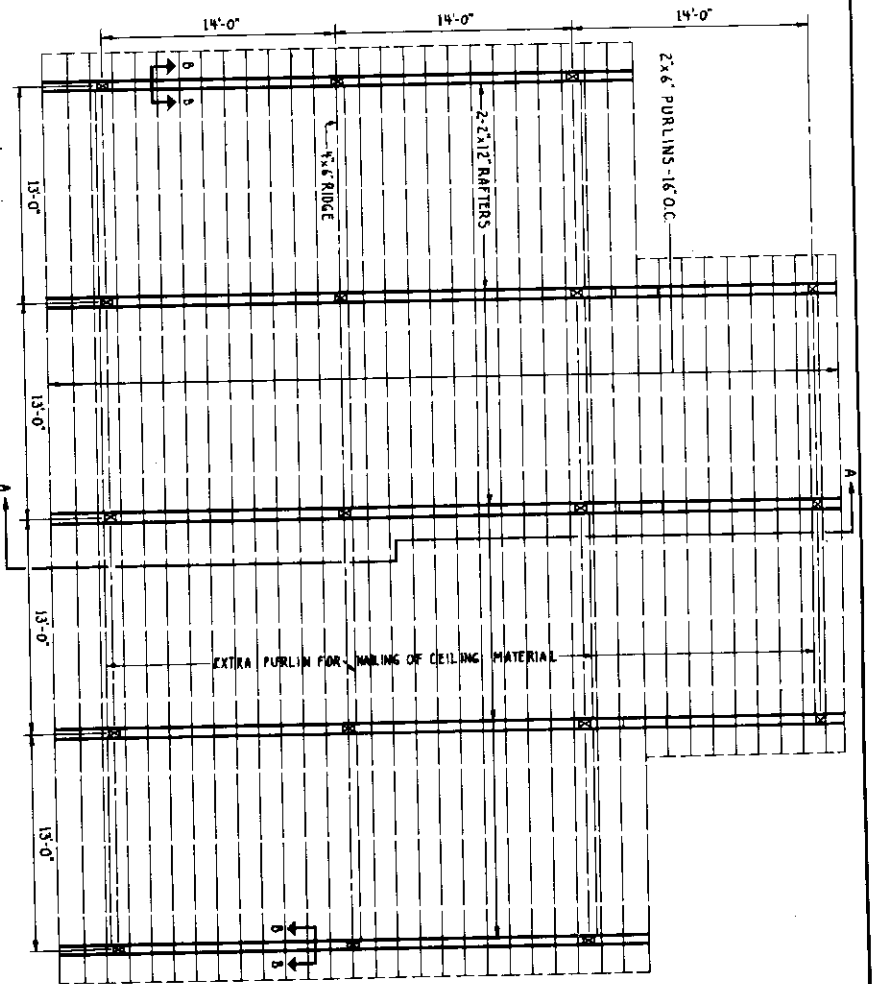

FOUNDATION PLAN
SCALE 0 2 4 6 FT.

NOTES -
ALL WOOD POSTS ARE 6x8 UNLESS OTHERWISE INDICATED.
FLOOR SLAB IS 4" CONCRETE OVER 6 MIL POLYETHYLENE VAPOR BARRIER ON
4" COARSE GRAVEL FILL. SLAB REINFORCING IS 6 X 6 NO. 10 GA. WELDED WIRE MESH.
WOOD POSTS SHALL BE PRESSURE TREATED WITH PENTA BEFORE ERECTION.


BASIC CONSTRUCTION TECHNIQUES DEVELOPED BY
RESEARCH AT THE UNIVERSITY OF ILLINOIS -
REGIONAL PROJECT - NC 9.

COOPERATIVE EXTENSION WORK IN
AGRICULTURE AND HOME ECONOMICS
DEPARTMENT OF AGRICULTURAL ENGINEERING
UNIVERSITY OF MARYLAND
UNITED STATES DEPARTMENT OF AGRICULTURE COOPERATING

3 - BEDROOM - FARMHOUSE
POLE - AND - PANEL - CONSTRUCTION
USDA - 1963 EX 7164 SHEET 1 OF 6


DETAILS OF CONNECTIONS

SCALE 0 2 FT

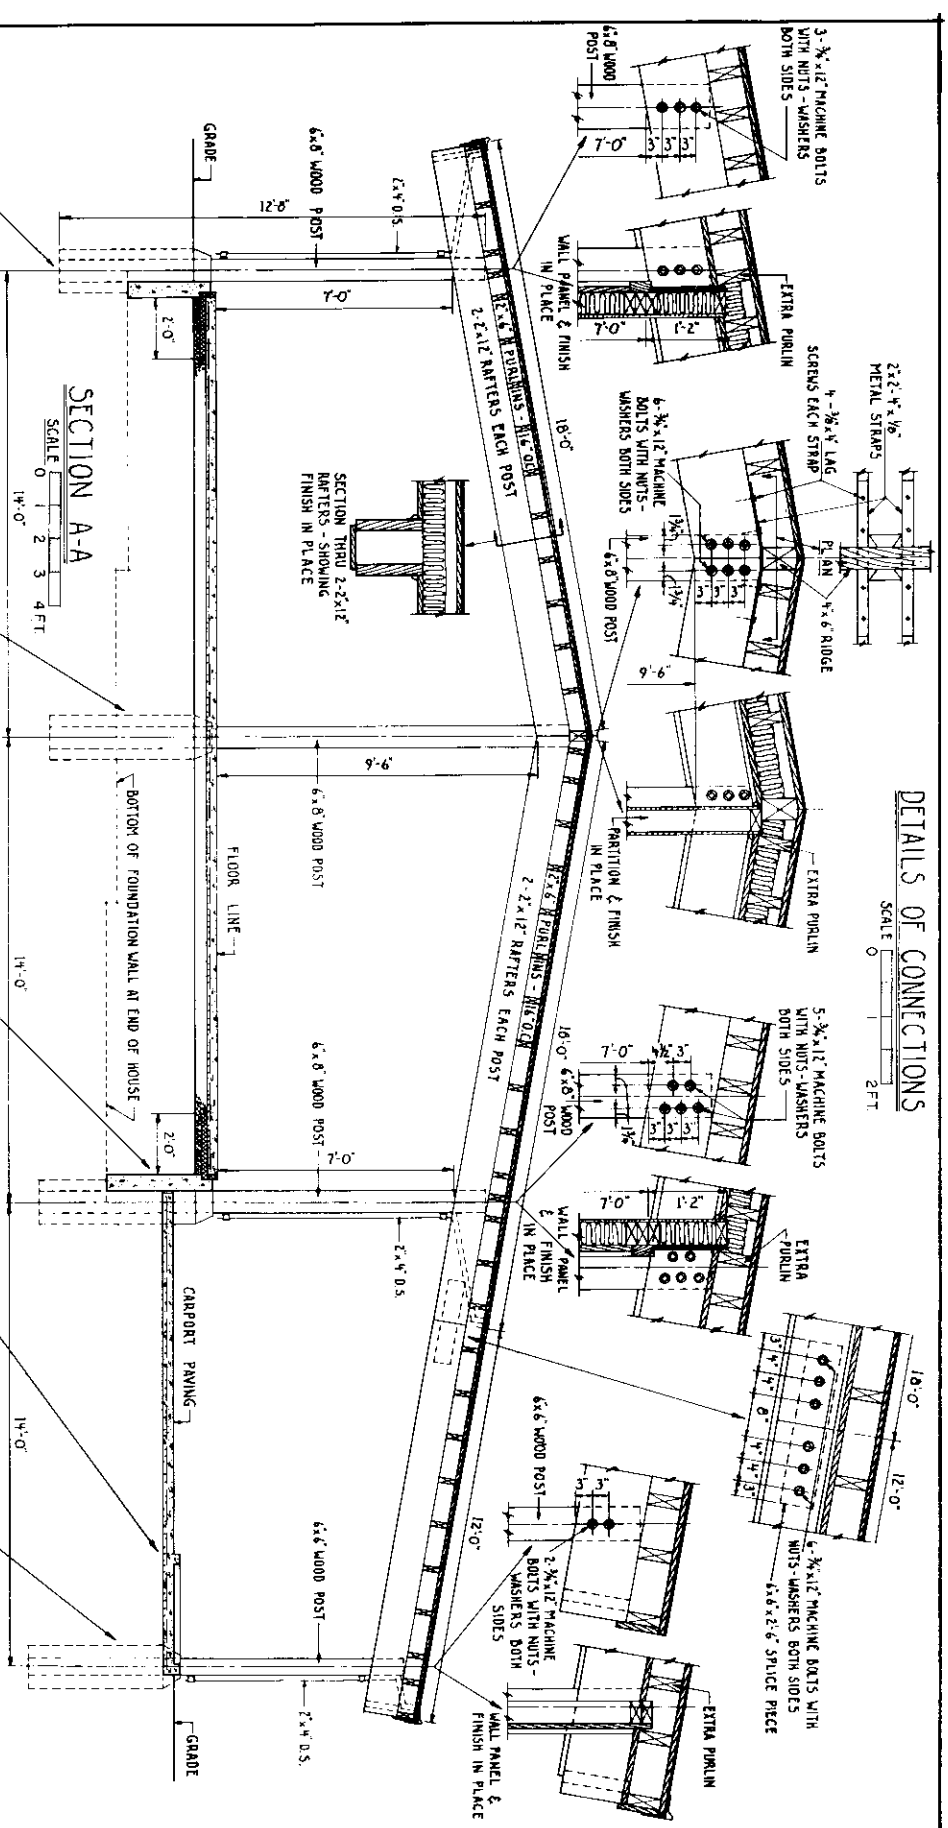

SECTION A-A

SCALE 0 1 2 3 4 FT

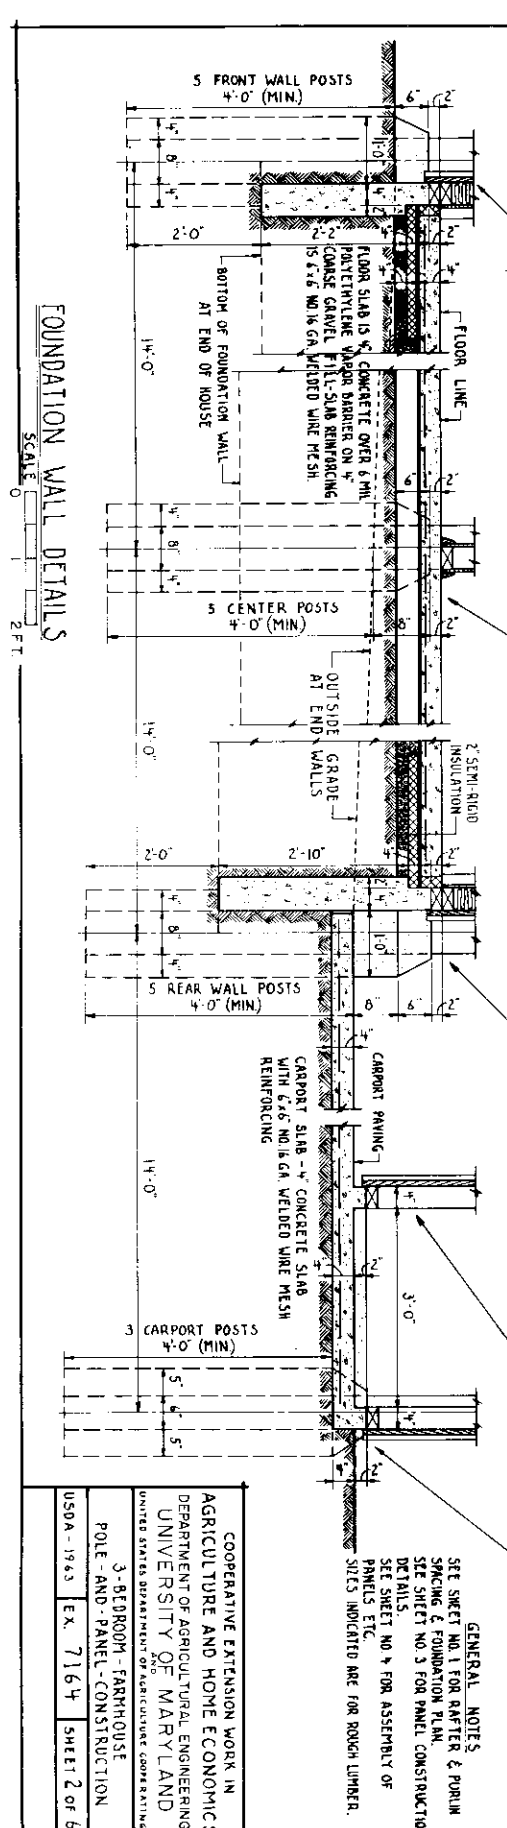

FOUNDATION WALL DETAILS













SCALE 0 2 FT

GENERAL NOTES
 SEE SHEET NO. 1 FOR RAFTER & PURLIN
 SPACING & FOUNDATION PLAN.
 SEE SHEET NO. 3 FOR PANEL CONSTRUCTION
 DETAILS.
 SEE SHEET NO. 4 FOR ASSEMBLY OF
 PANELS ETC.
 SIZES INDICATED ARE FOR ROUGH LUMBER.

COOPERATIVE EXTENSION WORK IN
 AGRICULTURE AND HOME ECONOMICS
 DEPARTMENT OF AGRICULTURAL ENGINEERING
 UNIVERSITY OF MARYLAND
 AND
 UNITED STATES DEPARTMENT OF AGRICULTURE COOPERATING

3-BEDROOM - FARRHOUSE
 POLE - AND - PANEL - CONSTRUCTION


USDA - 1963 EX. 7164 SHEET 2 OF 6

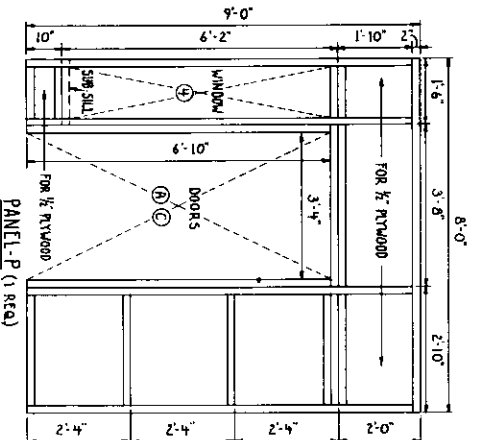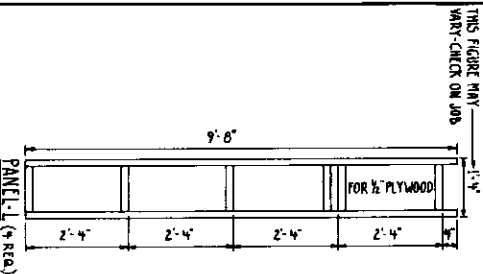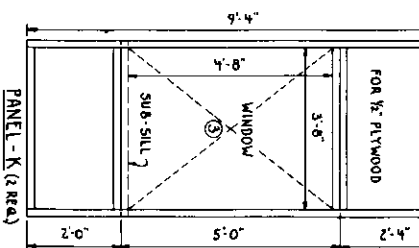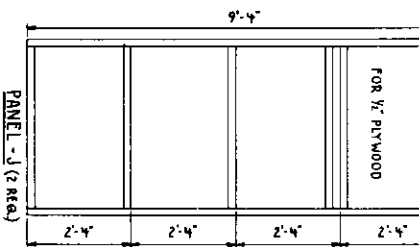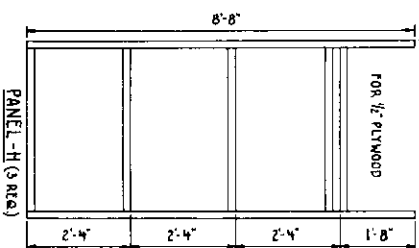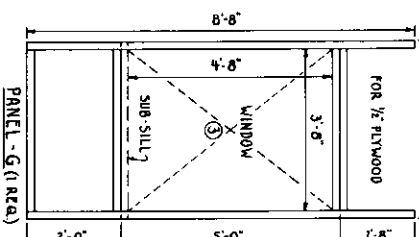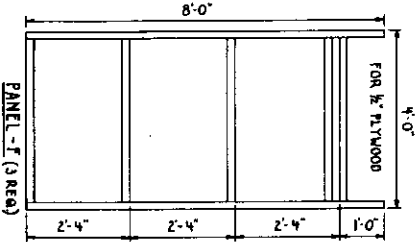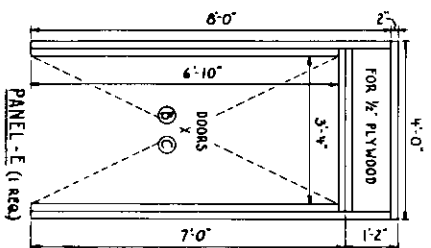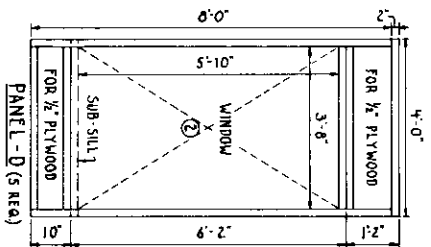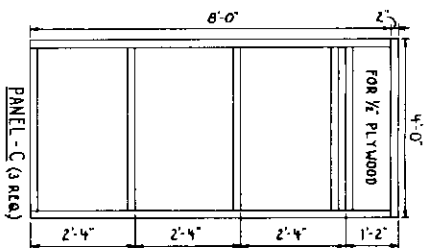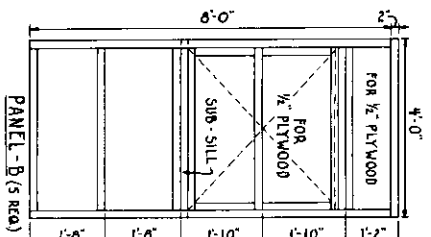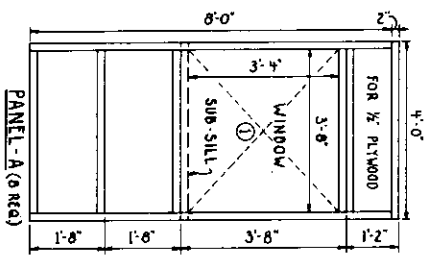


DETAILS OF PANEL FRAME CONSTRUCTION

NOTE - ALL MEMBERS SHOWN ARE 2x4 - EXCEPT SUB-SILLS

SCALE 3/8\"/>

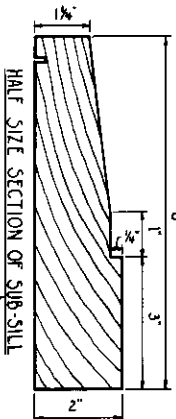

HALF SIZE SECTION OF SUB-SILL

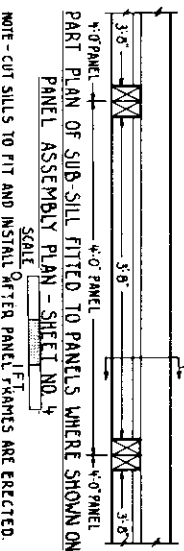


NOTE - CUT SILLS TO FIT AND INSTALL AFTER PANEL FRAMES ARE ERECTED.

GENERAL NOTES.
 SIZES INDICATED ARE FOR ROUGH LUMBER.
 SEE SHEET NO. 4 FOR ASSEMBLY OF WALL PANELS, ETC.
 ADDITIONAL 2x4 MEMBERS THAT BE REQUIRED AS DETERMINED
 ON JOB.
 WINDOW SIZES MAY VARY FROM THOSE SHOWN DEPENDING ON
 TYPES TO BE INSTALLED.

COOPERATIVE EXTENSION WORK IN
 AGRICULTURE AND HOME ECONOMICS
 DEPARTMENT OF AGRICULTURAL ENGINEERING
 UNIVERSITY OF MARYLAND
 UNITED STATES DEPARTMENT OF AGRICULTURE COOPERATIVE
 AND
 3-BEDROOM-FARMHOUSE
 POLE-AND-PANEL-CONSTRUCTION
 USDA 1943 EX. 7164 SHEET 3 OF 6

THESE FIGURES MAY VARY
CHECK ON JOB

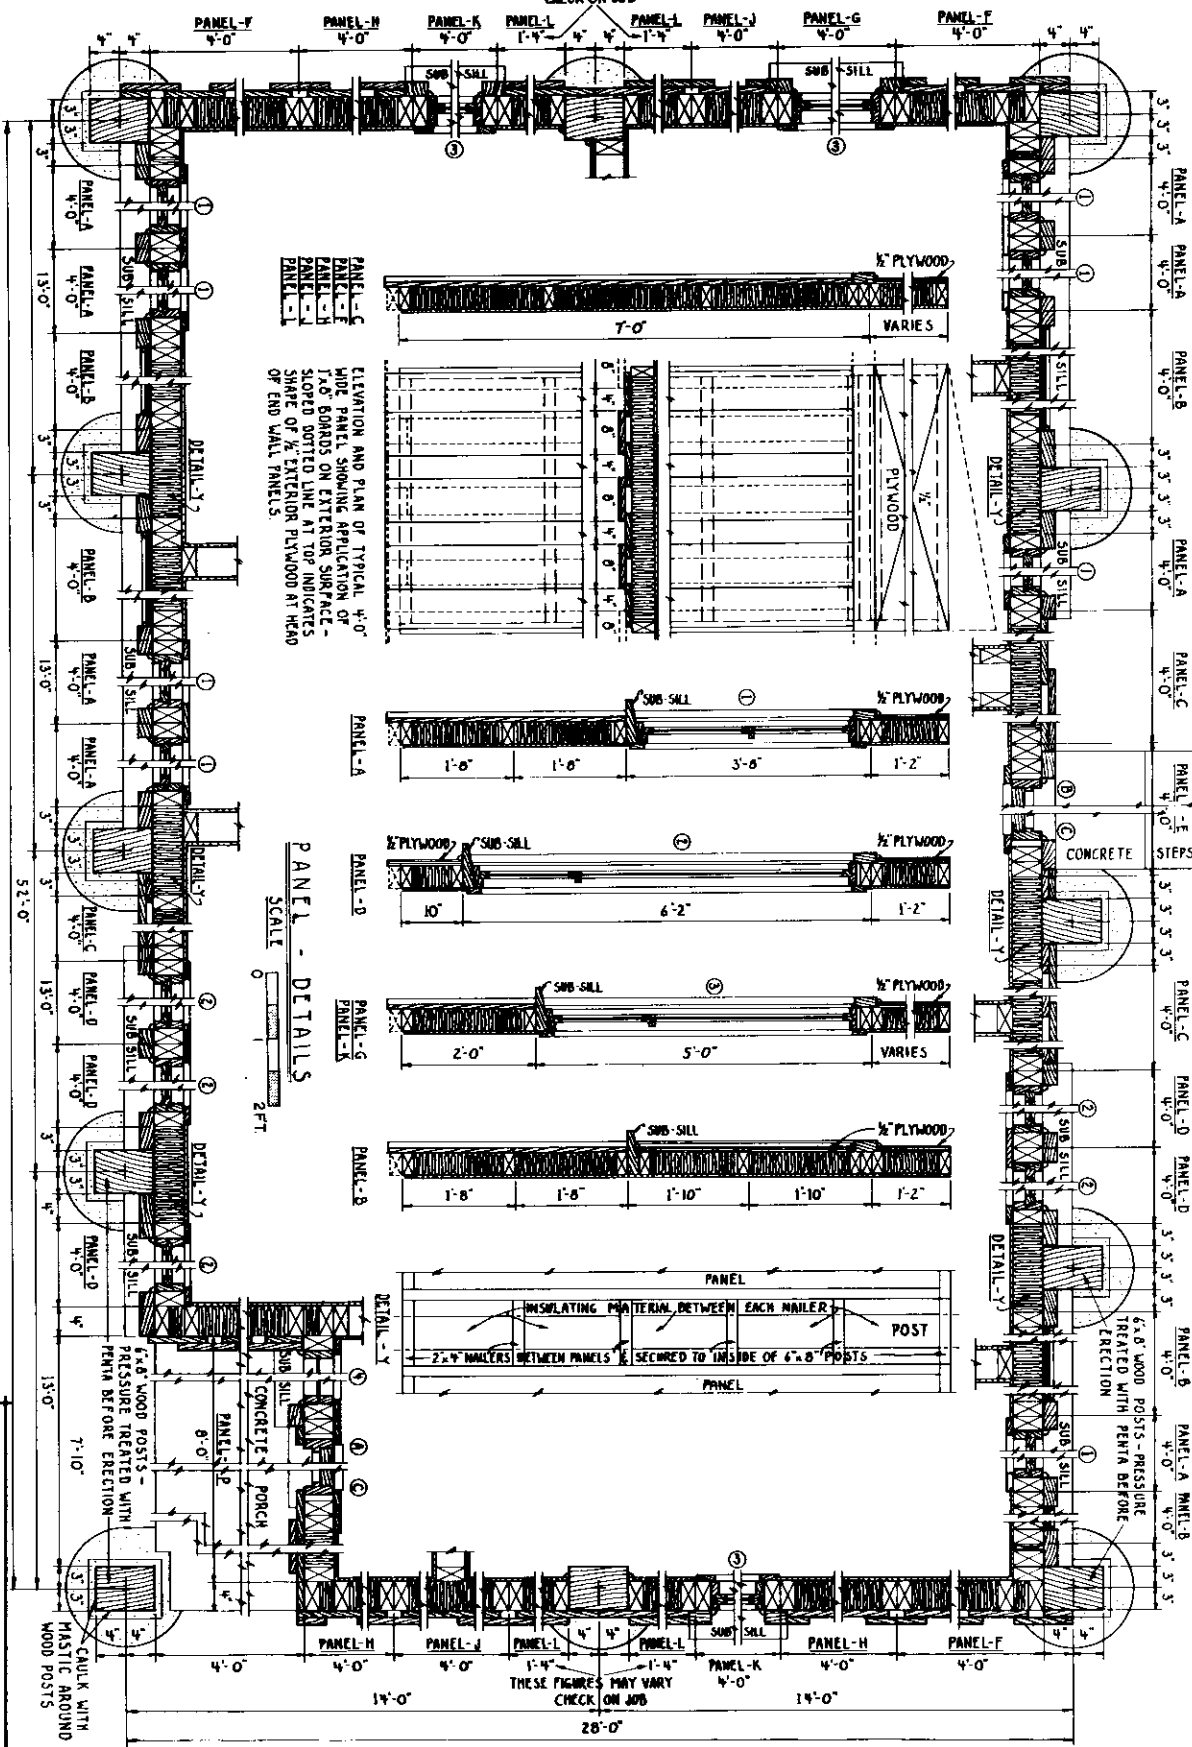

GENERAL NOTES
SIZES INDICATED ARE FOR ROUGH LUMBER.
SEE SHEET NOS. 3 FOR PANEL CONSTRUCTION DETAILS.
ADDITIONAL 2x4 NAILERS MAY BE REQUIRED AS DETERMINED ON JOB.
DIMENSIONAL SIZES MAY VARY FROM THOSE SHOWN DEPENDING ON TYPES TO BE INSTALLED.


PANEL - ASSEMBLY - PLAN
SCALE 0 1 FT.

PANEL - DETAILS
SCALE 0 2 FT.

COOPERATIVE EXTENSION WORK IN
AGRICULTURE AND HOME ECONOMICS
DEPARTMENT OF AGRICULTURAL ENGINEERING
UNIVERSITY OF MARYLAND
AND
UNITED STATES DEPARTMENT OF AGRICULTURE COOPERATING

3 - BEDROOM - FARMHOUSE
POLE - AND - PANEL - CONSTRUCTION

USDA - 1963 EX. 7164 SHEET 4 OF 6

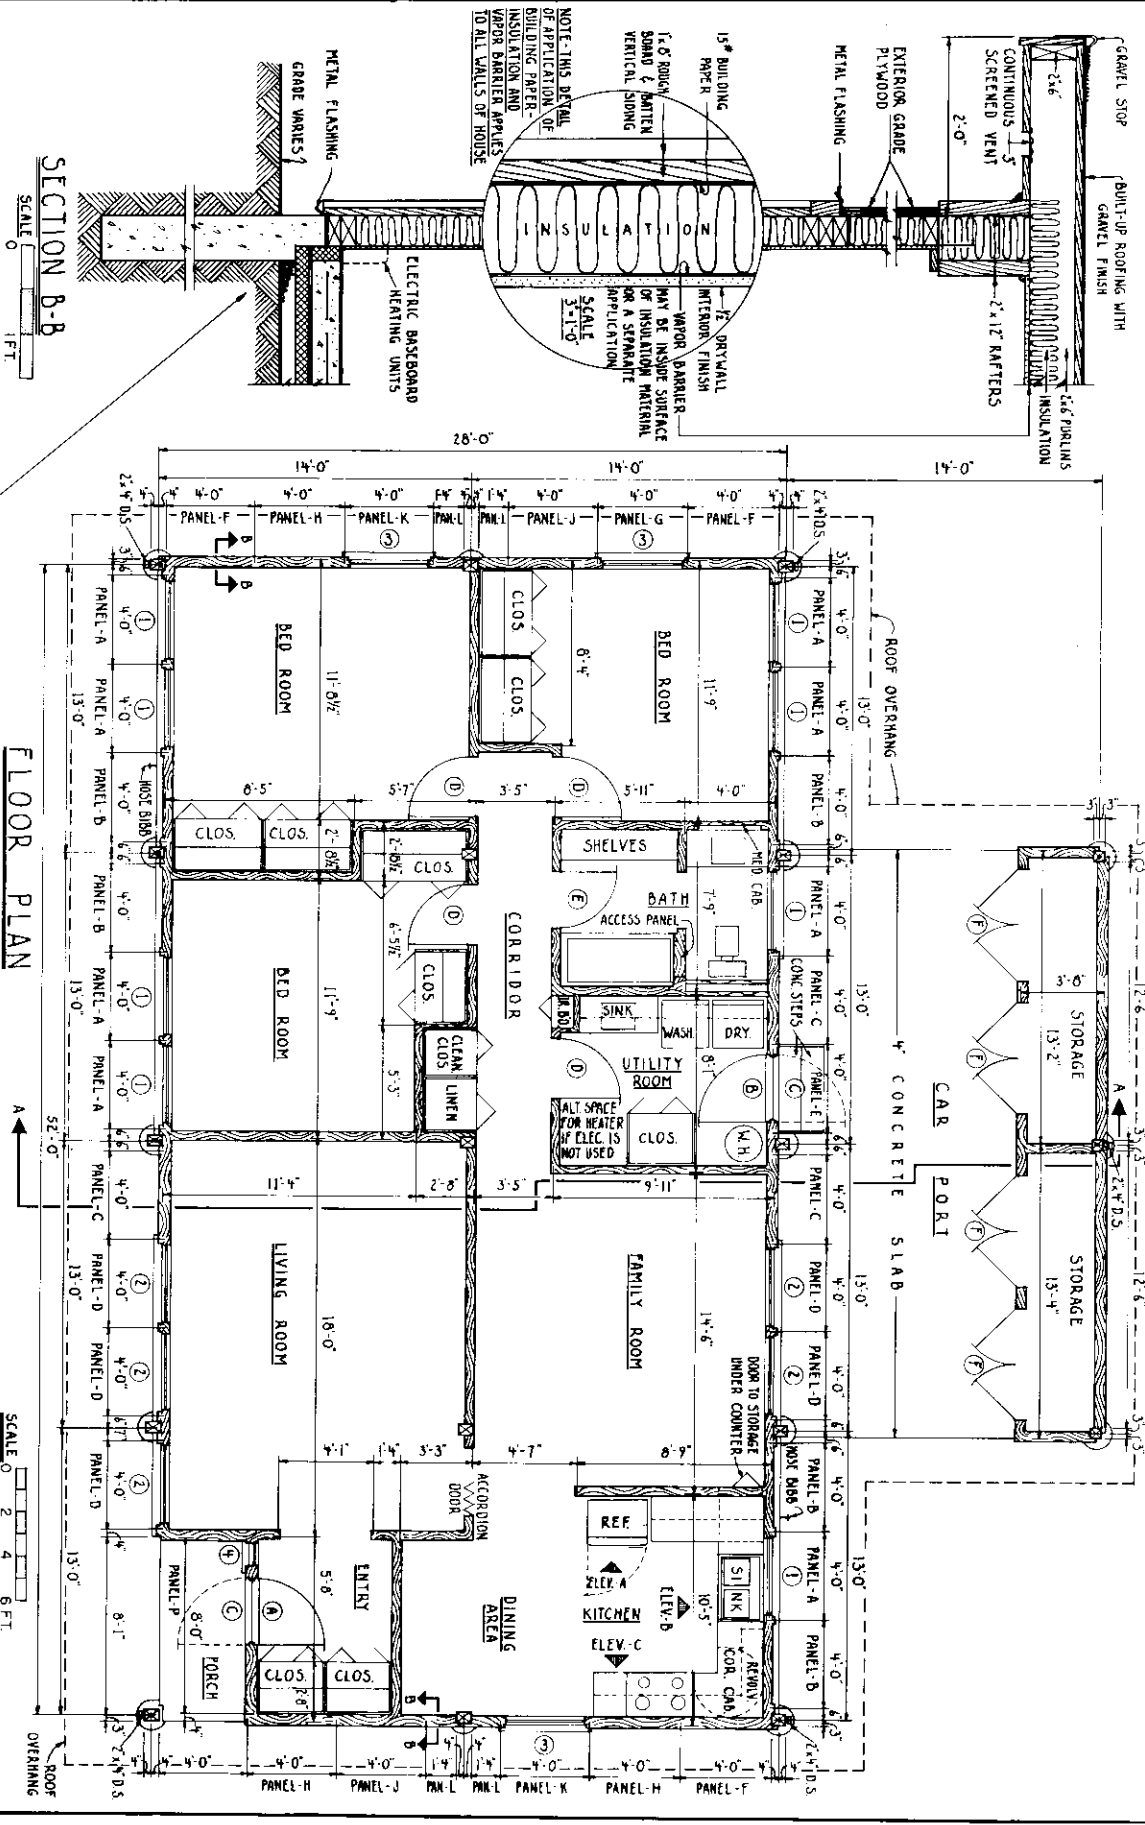

DOOR SCHEDULE

MARK	SIZE	TH	REMARKS
1	3'-0" x 6'-8"	1 1/2"	FLUSH PANEL - EXTERIOR
2	3'-0" x 6'-8"	1 1/2"	GLAZED
3	3'-0" x 6'-9"	1 1/2"	SCREEN AND/OR STORM
4	1'-6" x 6'-6"	1 1/8"	FLUSH PANEL - INTERIOR
5	2'-6" x 6'-0"	1 1/8"	SILING ON 2"x4" FRAME

WINDOW SCHEDULE

MARK	TYPE	SIZE	REMARKS
1	1	3'-6" x 3'-3"	UPPER UNIT OPERATING
2	2	3'-6" x 3'-3"	LOWER UNIT OPERATING
3	3	3'-8" x 3'-10"	UPPER UNIT OPERATING
4	4	3'-6" x 4'-7"	LOWER UNIT OPERATING
5	5	3'-6" x 4'-7"	UPPER UNIT OPERATING
6	6	1'-2" x 5'-10"	SCREEN SITE ON JOB


COOPERATIVE EXTENSION WORK IN AGRICULTURE AND HOME ECONOMICS
DEPARTMENT OF AGRICULTURAL ENGINEERING
UNIVERSITY OF MARYLAND
UNITED STATES DEPARTMENT OF AGRICULTURE COOPERATING

3-BEDROOM - FARMHOUSE
POLE - AND - PANEL - CONSTRUCTION


USA 1963 EX. 7164 SHEET 5 OF 6

NOTE DIMENSIONS SHOWN TO FACE OF STUDS

SCALE 0 2 4 6 FT.

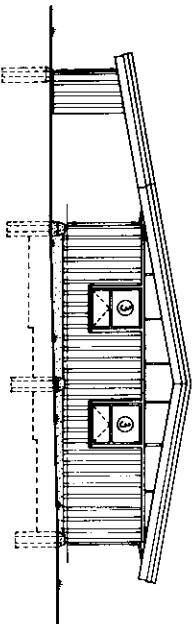


BED-ROOM-END-ELEVATION

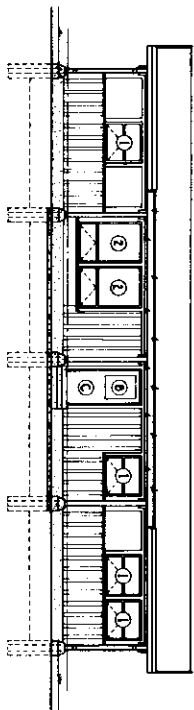


REAR-ELEVATION
(THRU-CARPORAT)

FOR FOUNDATION PLAN AND DETAILS SEE SHEETS NO. 1 AND 2
FOR PANEL FRAME CONSTRUCTION SEE SHEET NO. 3 AND FOR PANEL ASSEMBLY AND FINISH DETAILS SEE SHEET NO. 4

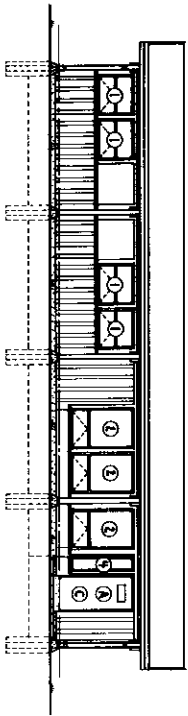


FRONT-ELEVATION

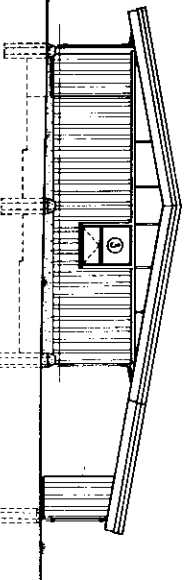


KITCHEN-END-ELEVATION

ELEVATIONS
SCALE 1/8" = 1'-0"

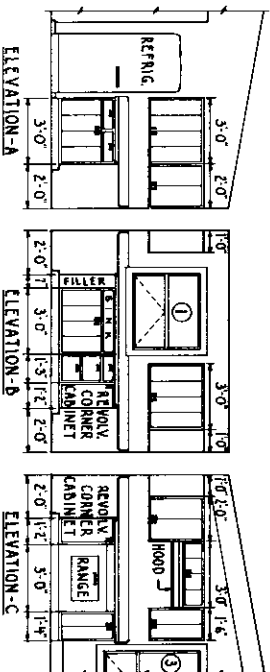

KITCHEN ELEVATIONS

SCALE 1/8" = 1'-0"

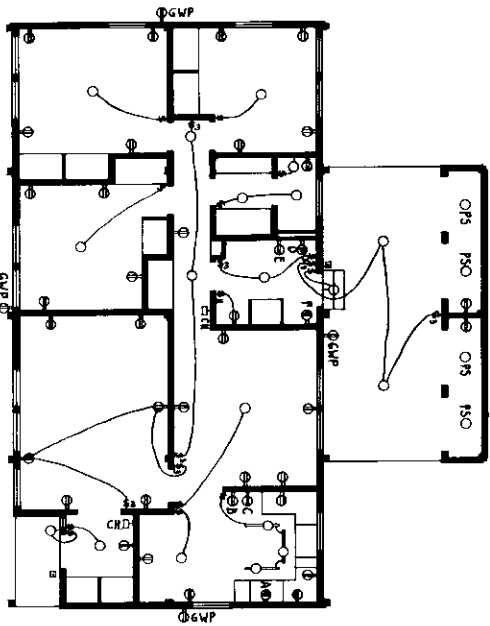

ELECTRICAL-LAYOUT

ELECTRICAL-KEY	
○	CEILING OUTLET
○	WALL OUTLET
○ P S	PULL SWITCH
○	DOUBLE CONVENIENCE OUTLET
○	SPLIT-WIRED OUTLET - 3 WIRE
○ A	RANGE
○ B	REFRIGERATOR
○ C	CLOCK
○ D	DRYER
⊕ E	WASHER
⊕ F	WATER HEATER
⊕ GWP	GROUND WATERPOOD OUTLET
⊕	FLUORESCENT OUTLET
⊕ S M	SWITCH & OUTLET FOR HEATER IF
⊕	ELECTRIC BASEBOARD HEATING UNITS
⊕	ARE NOT USED
⊕ CH	PUSH BUTTON
⊕ CH	CHIMES

COOPERATIVE EXTENSION WORK IN
AGRICULTURE AND HOME ECONOMICS
DEPARTMENT OF AGRICULTURAL ENGINEERING
UNIVERSITY OF MARYLAND
UNITED STATES DEPARTMENT OF AGRICULTURE COOPERATING

3-BEDROOM-FARMHOUSE
POLE-AND-PANEL-CONSTRUCTION

USDA 1963 Ex 7164 SHEET 6 OF 6