


DOOR SCHEDULE		
MARK	SIZE	DESCRIPTION
1	3'-0" x 6'-3"	WOOD SOLID CORE - EXTERIOR
2	3'-9" x 6'-9"	WOOD SOLID CORE - EXTERIOR
3	6'-0" x 6'-8"	SLIDING GLASS - EXTERIOR
4	2'-8" x 6'-8"	2 PANEL ALUMINUM SCREEN
5	2'-8" x 6'-8"	WOOD HOLLOW CORE - INTERIOR
6	2'-3" x 6'-8"	WOOD HOLLOW CORE - INTERIOR
7	2'-0" x 6'-8"	WOOD BEILD
8	3'-0" x 6'-8"	WOOD BEILD
9	2'-6" x 6'-8"	WOOD HOLLOW CORE - DOUBLE ACTING

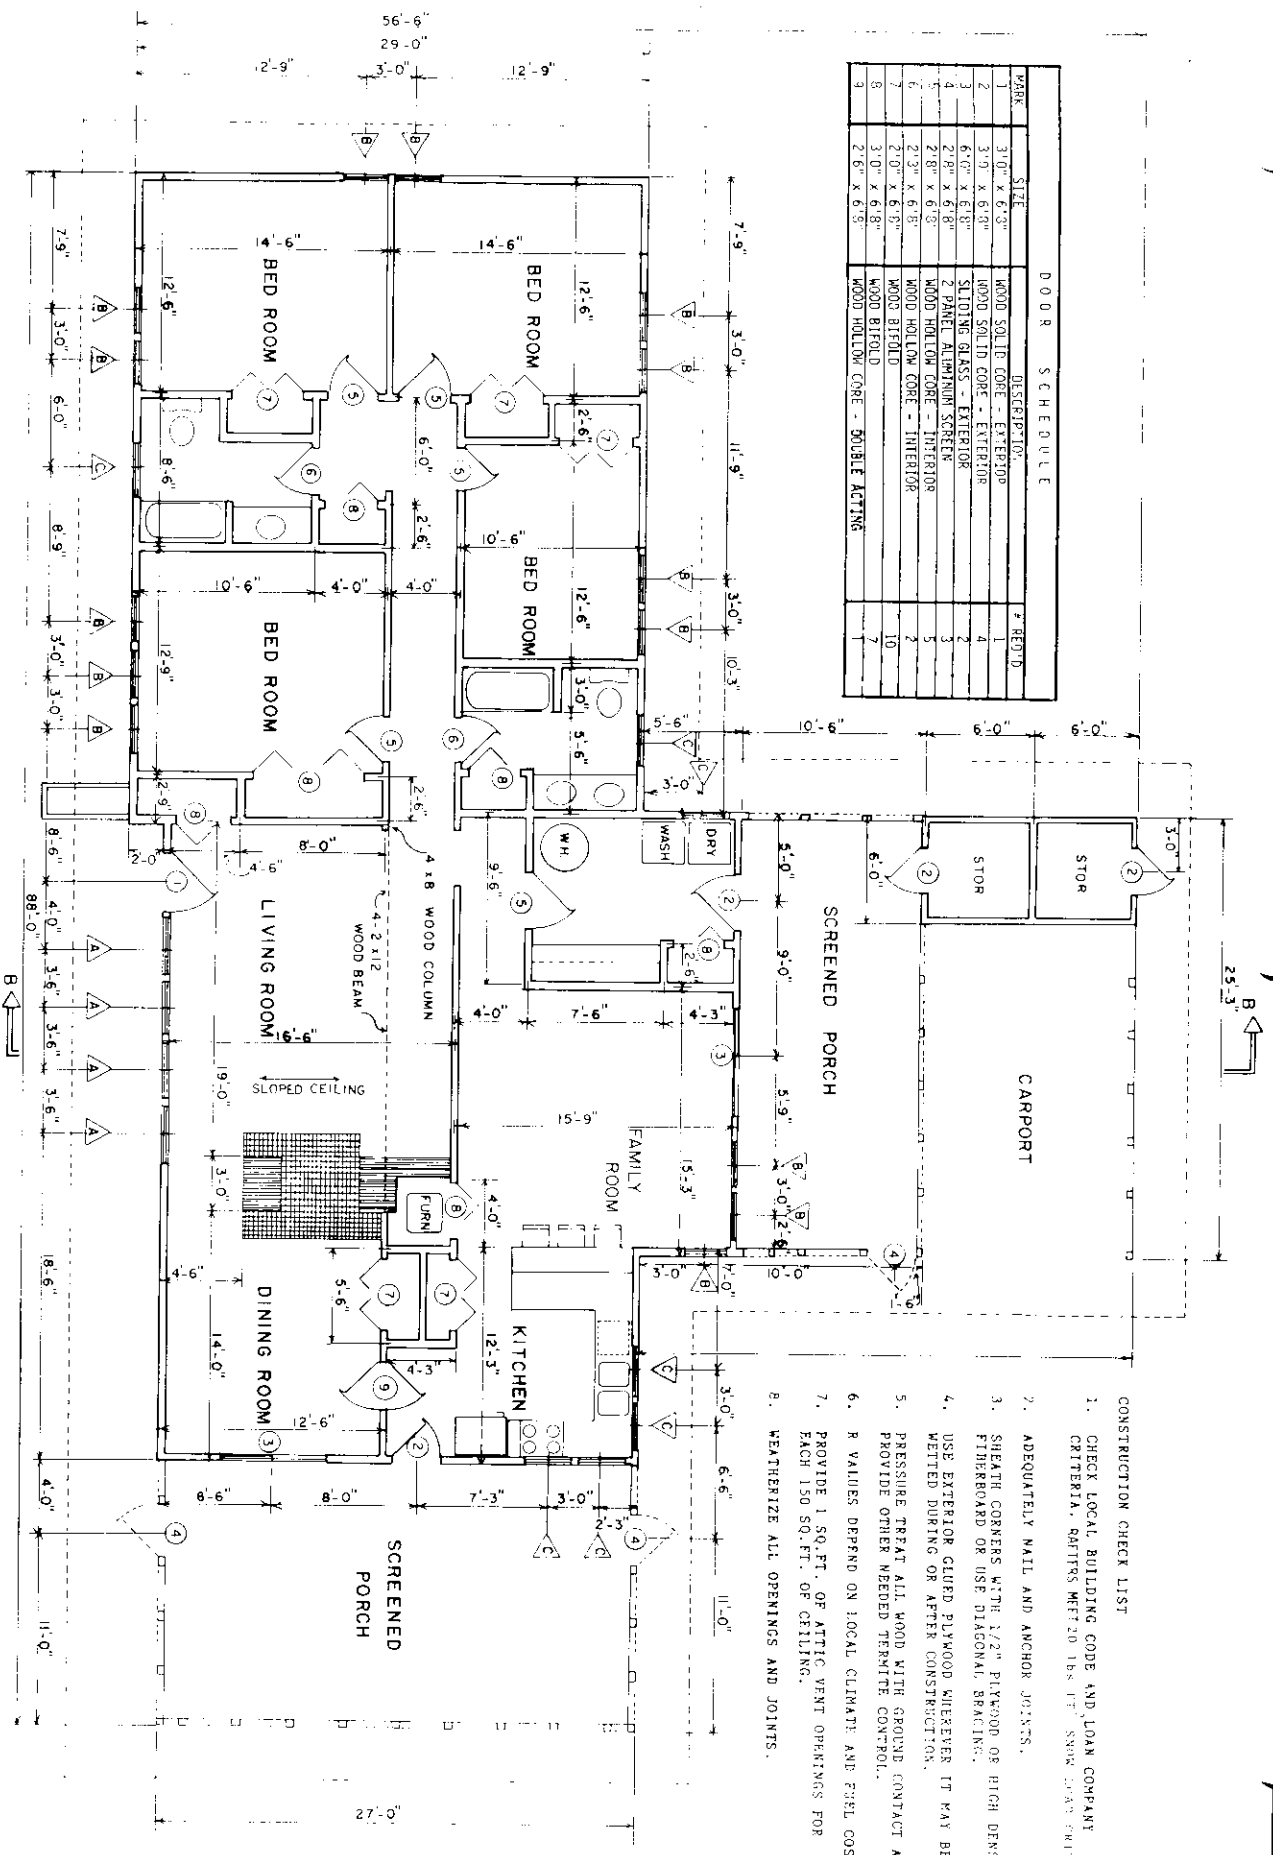


FLOOR PLAN

WINDOW SCHEDULE		
MARK	SIZE	DESCRIPTION
A	3'-2" x 5'-0"	DOUBLE HUNG
B	2'-0" x 1'-3"	DOUBLE HUNG
C	2'-5" x 1'-2"	DOUBLE HUNG


COOPERATIVE EXTENSION SERVICE
 AGRICULTURE AND HOME ECONOMICS
 UNITED STATES DEPARTMENT OF AGRICULTURE COOPERATING
FOUR BEDROOM FARMHOUSE
 USDA 54 7129 SHEET 1 OF 4
 REV. 86

- CONSTRUCTION CHECK LIST
- CHECK LOCAL BUILDING CODE AND LOAN COMPANY CRITERIA. RAFTERS MEET 16" 12" SPAC. CLAS. CRITERIA
 - ADEQUATELY NAIL AND ANCHOR JOISTS.
 - SHEATH CORNERS WITH 1/2" PLYWOOD OR HIGH DENSITY FIBERBOARD OR USE DIAGONAL BRACING.
 - USE EXTERIOR GRADED PLYWOOD WHEREVER IT MAY BE WETTED DURING OR AFTER CONSTRUCTION.
 - PRESSURE TREAT ALL WOOD WITH GROUND CONTACT AND PROVIDE OTHER NEEDED TREATMENT.
 - R VALUES DEPEND ON LOCAL CLIMATE AND FUEL COSTS.
 - PROVIDE 1 SQ. FT. OF ATTIC VENT OPENINGS FOR EACH 150 SQ. FT. OF CEILING.
 - WEATHERIZE ALL OPENINGS AND JOINTS.


USE INSULATED GLASS FOR ALL WINDOWS

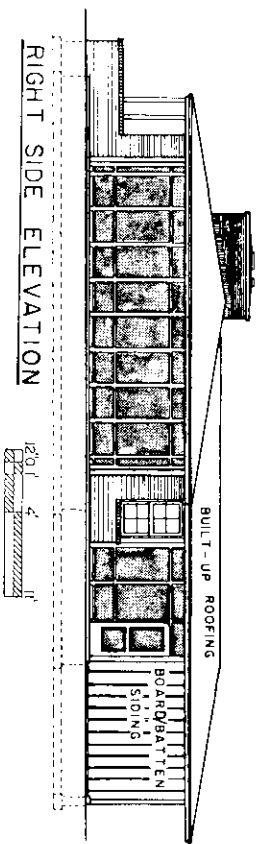


RIGHT SIDE ELEVATION

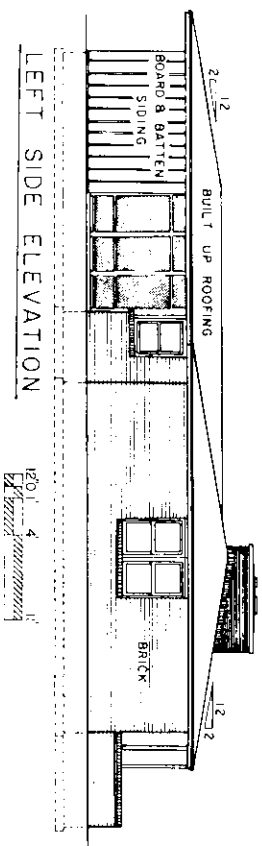


LEFT SIDE ELEVATION

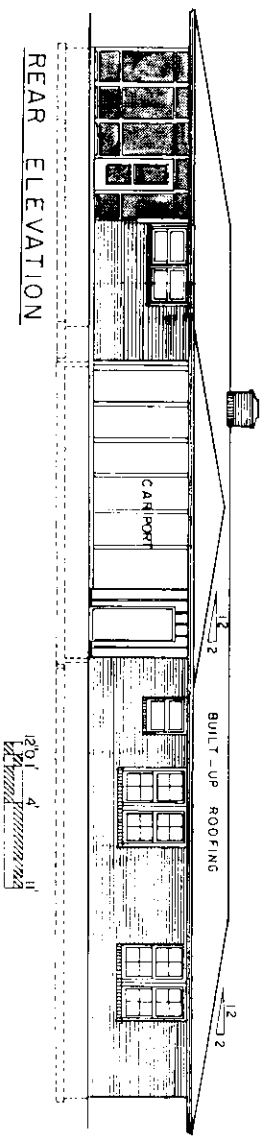

REAR ELEVATION

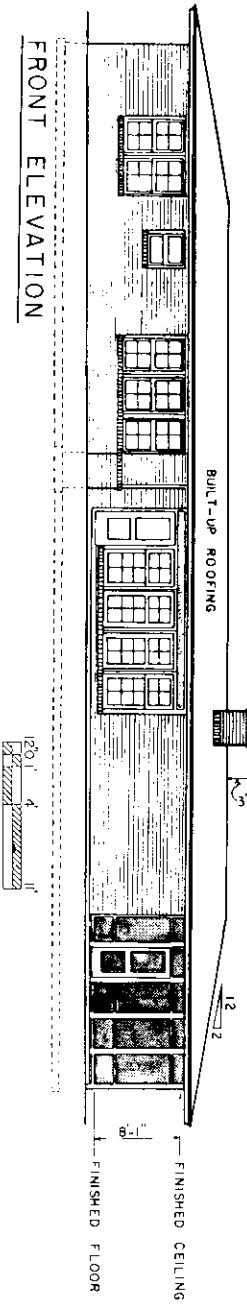

FRONT ELEVATION

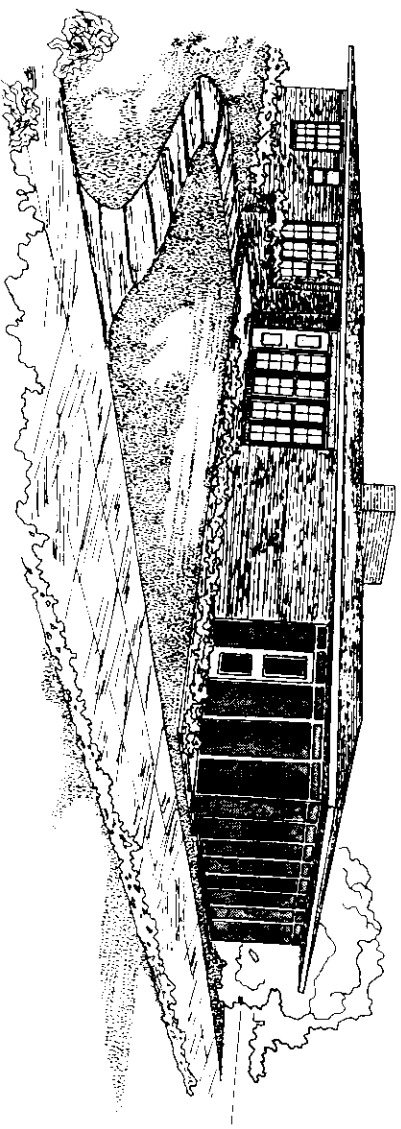

PERSPECTIVE VIEW (NOT TO SCALE)


COOPERATIVE EXTENSION SERVICE
 AGRICULTURE AND HOME ECONOMICS

UNITED STATES DEPARTMENT OF AGRICULTURE COOPERATING
 AND


FOUR BEDROOM FARMHOUSE

USDA 54 7129 SHEET 2 OF 4


REV. 86

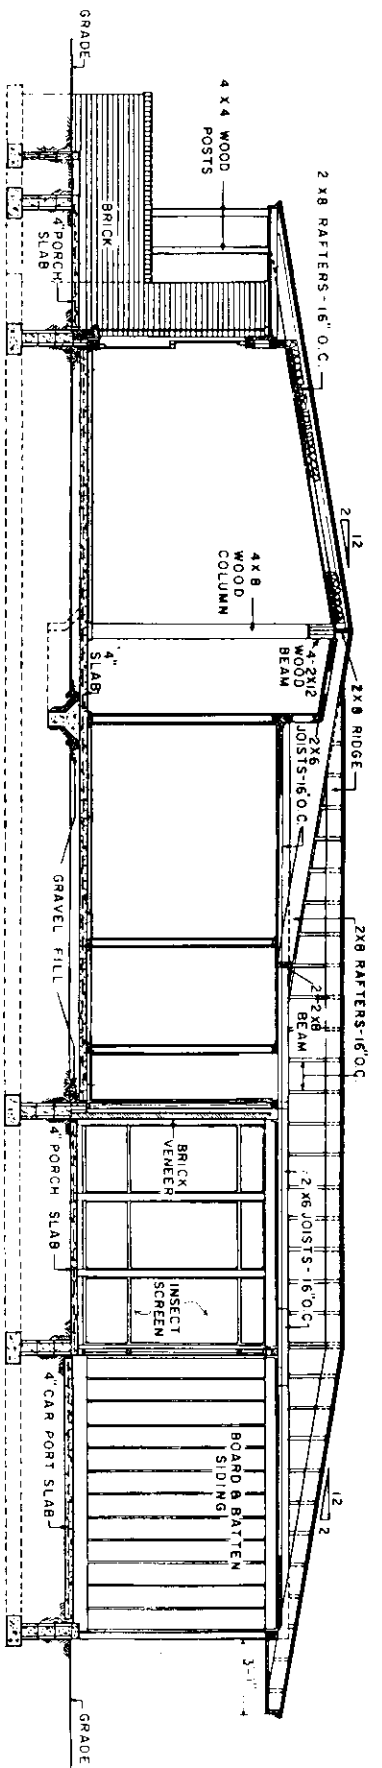

SECTION B-B

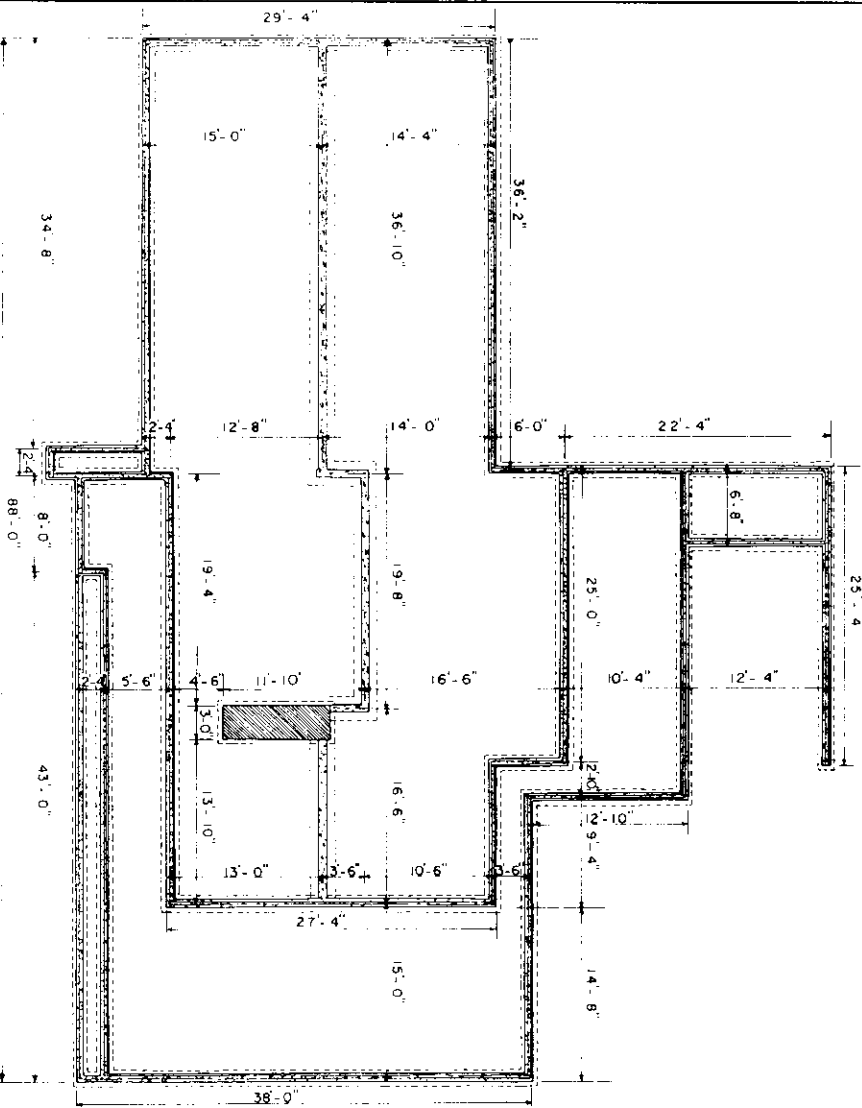

FOUNDATION PLAN

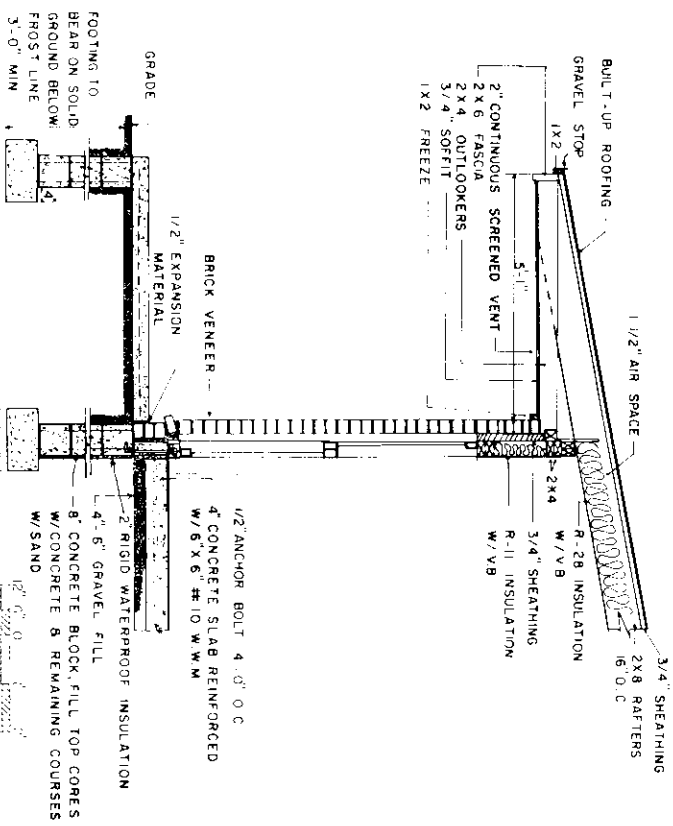

TYPICAL WALL SECTION


COOPERATIVE EXTENSION SERVICE
 AGRICULTURE AND HOME ECONOMICS

UNITED STATES DEPARTMENT OF AGRICULTURE COOPERATING
 AND

FOUR BEDROOM FARMHOUSE


USDA 54 7129 SHEET 3 OF 4

REV 86

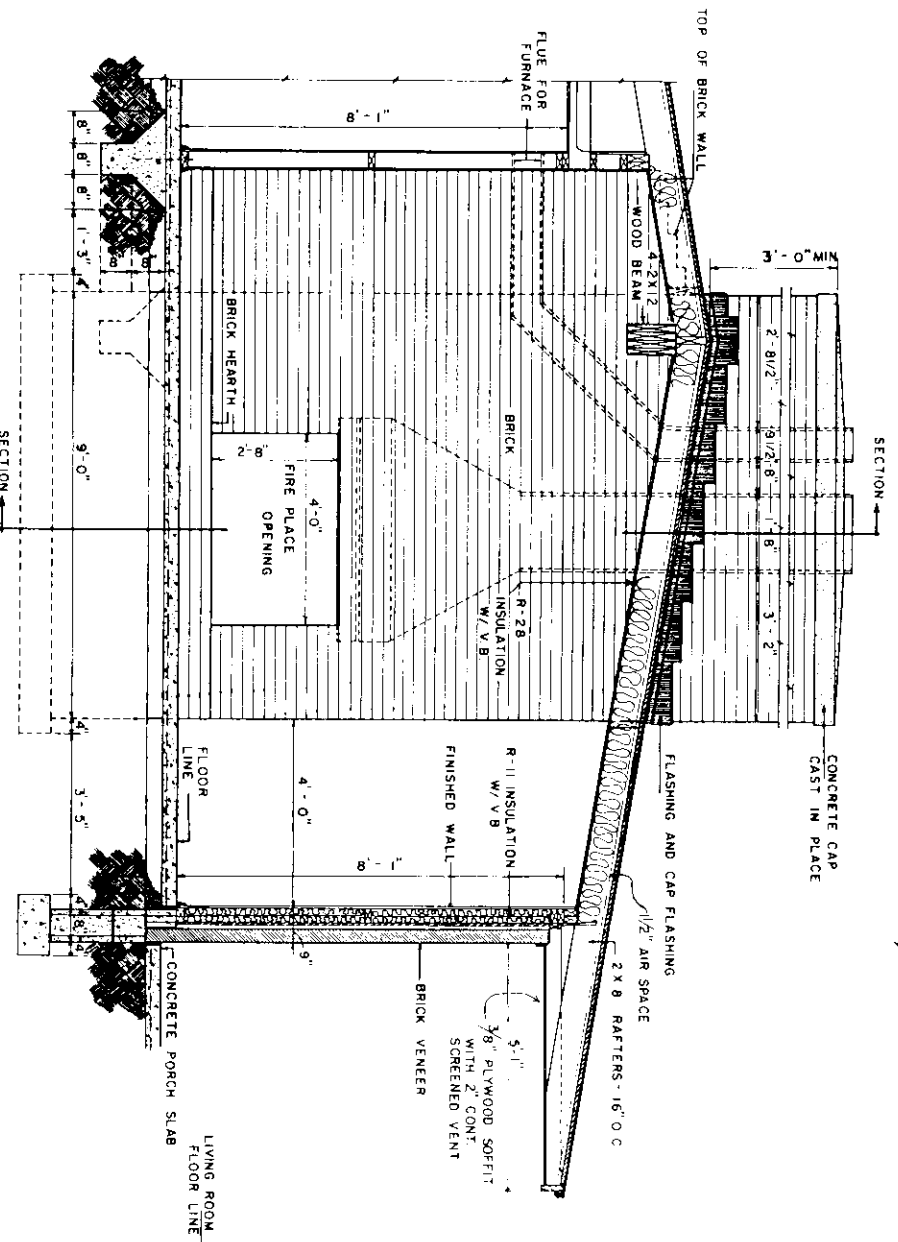


ELEVATION OF FIREPLACE AND CHIMNEY

FROM LIVING ROOM SIDE

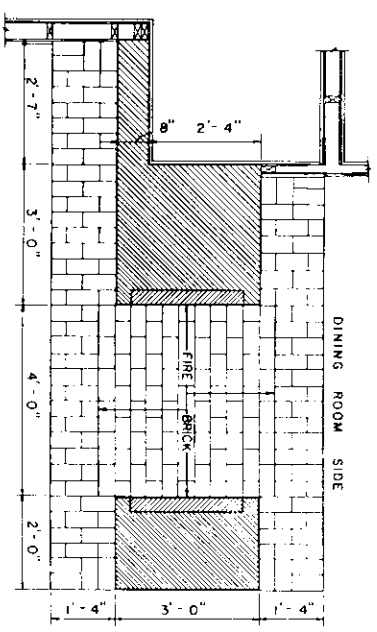

PLAN OF FIREPLACE

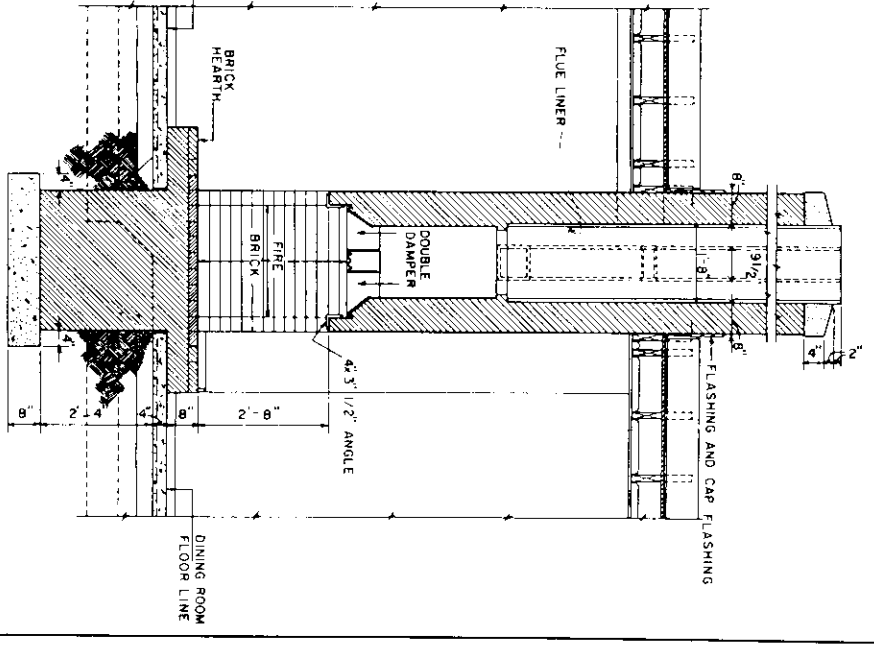

SECTION THRU FIREPLACE

AND CHIMNEY



COOPERATIVE EXTENSION SERVICE
AGRICULTURE AND HOME ECONOMICS

UNITED STATES DEPARTMENT OF AGRICULTURE COOPERATING

FOUR BEDROOM FARMHOUSE

USDA 54 7129 SHEET 4 OF 4

REV. 86