



TYPICAL WALL SECTION AT A-A OUTSIDE BASEMENT WALL
 Scale 1/2" = 1'-0"

FOUNDATION PLAN

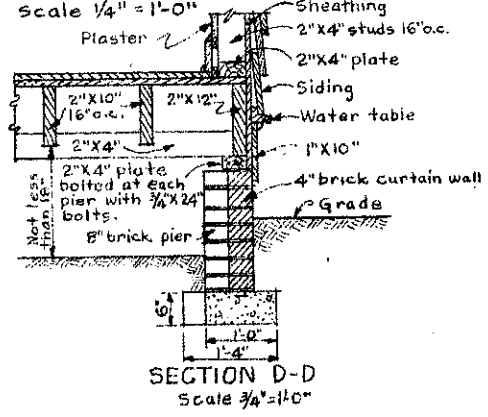

SECTION C-C
 Scale 3/4" = 1'-0"

SECTION D-D
 Scale 3/4" = 1'-0"

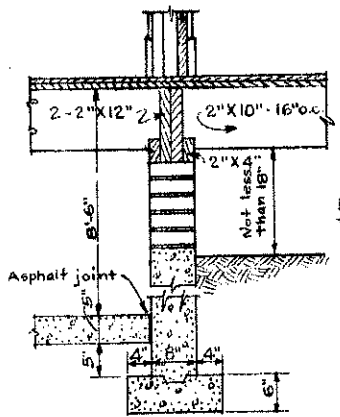

SECTION B-B
 Scale 3/4" = 1'-0"


PLAN PREPARED UNDER THE RURAL HOUSING PROJECT - BUREAUS OF HOME ECONOMICS AND AGRICULTURAL ENGINEERING - U.S. DEPARTMENT OF AGRICULTURE AND CIVIL WORKS ADMINISTRATION COOPERATING.

COOPERATIVE EXTENSION WORK IN AGRICULTURE AND HOME ECONOMICS
 STATE OF NORTH DAKOTA
 NORTH DAKOTA AGRICULTURAL COLLEGE
 AND
 U.S. DEPT. OF AGRICULTURE COOPERATING.
 EXT. AGR'L. ENGINEER - FARGO, N. DAK.

FARM HOUSE

GA. 34 EX. 6524 SHEET 1 OF 3


NOTE: Dimensions are figured to outside stud line of exterior walls and center line of interior partitions.

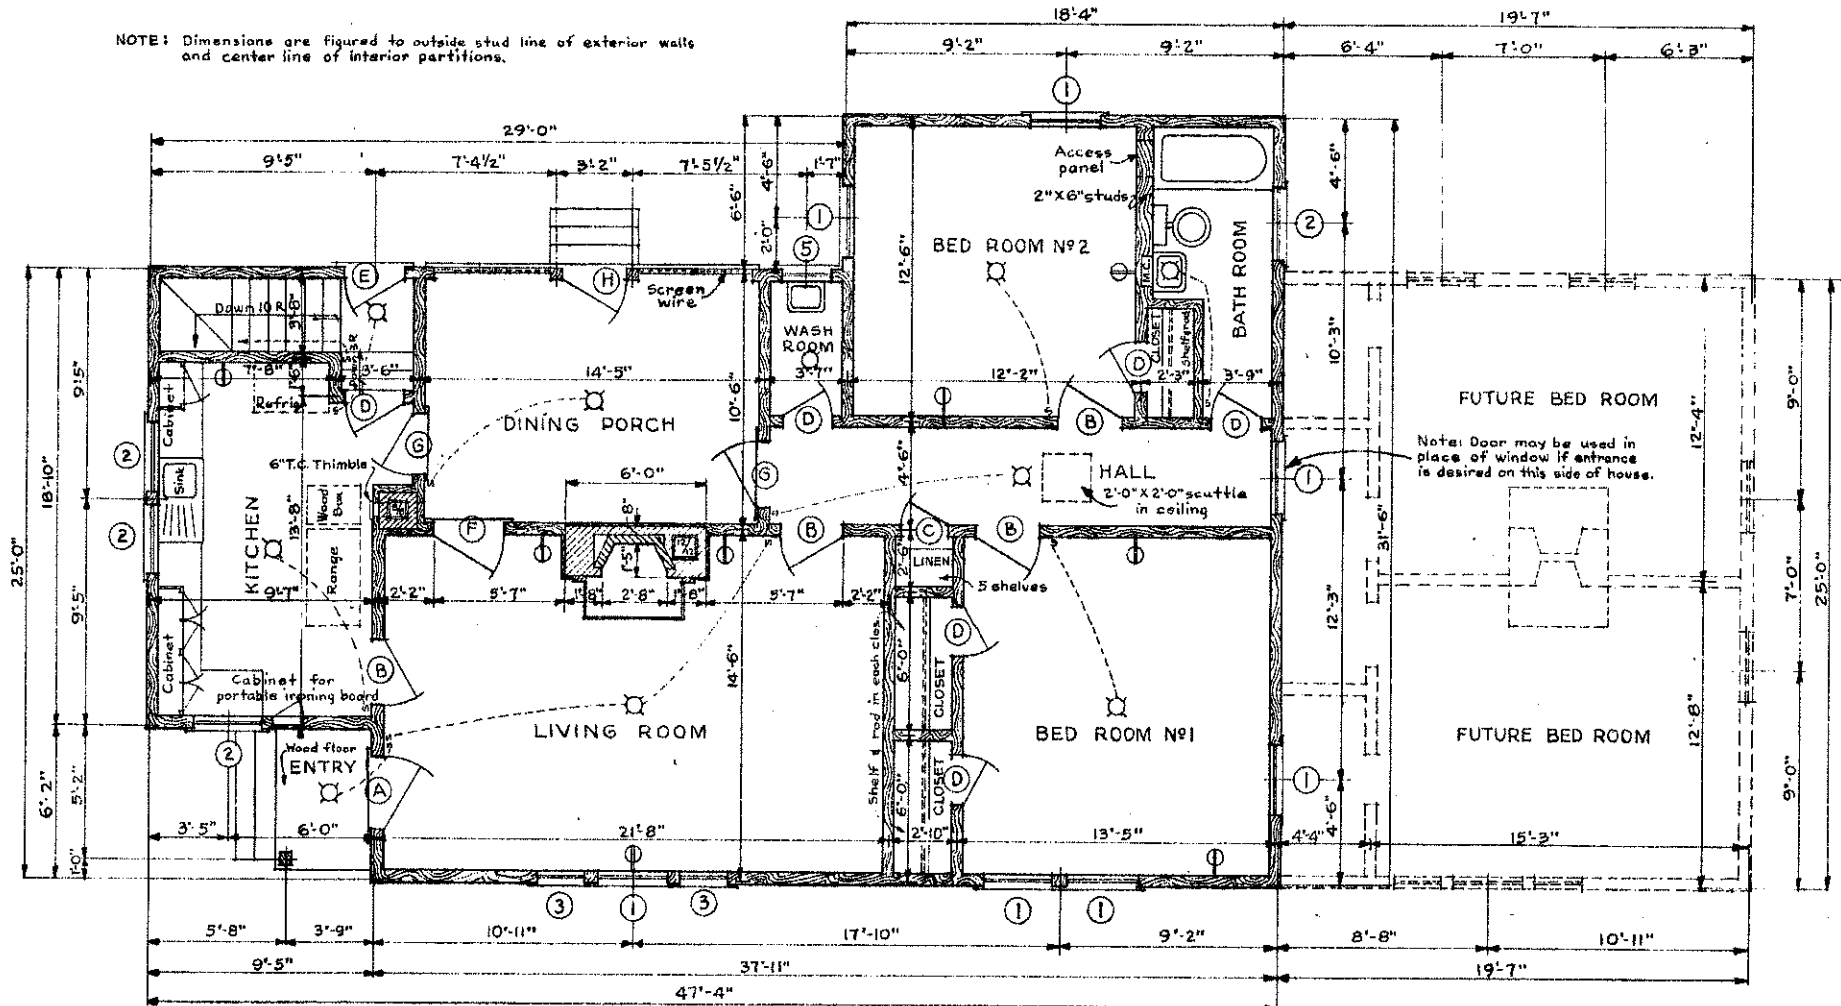

FIRST FLOOR PLAN
Scale 1/4" = 1'-0"

- WINDOW SCHEDULE**
- ① 12 light - 10"X14" glass - double hung
 - ② 6 light - 10"X18 glass - double hung
 - ③ 8 light - 10"X14 glass - double hung
 - ④ 2 light - 10"X12 glass - single sash
 - ⑤ 4 light - 10"X18 glass - double hung

- DOOR SCHEDULE**
- (A) 3'-0"X6'-8"X1 3/4" one wood panel - one 6ft. glass
 - (B) 2'-8"X6'-8"X1 1/8" two panel
 - (C) 2'-0"X6'-8"X1 1/8" two panel
 - (D) 2'-6"X6'-8"X1 3/8" two panel
 - (E) 2'-6"X6'-8"X1 3/4" one wood panel - one 4ft. glass
 - (F) 2'-8"X6'-8"X1 3/4" 18 light glass
 - (G) 2'-8"X6'-8"X1 3/4" one wood panel - one 6ft. glass
 - (H) 2'-8"X7'-0"X1 1/8" two panel screen wire

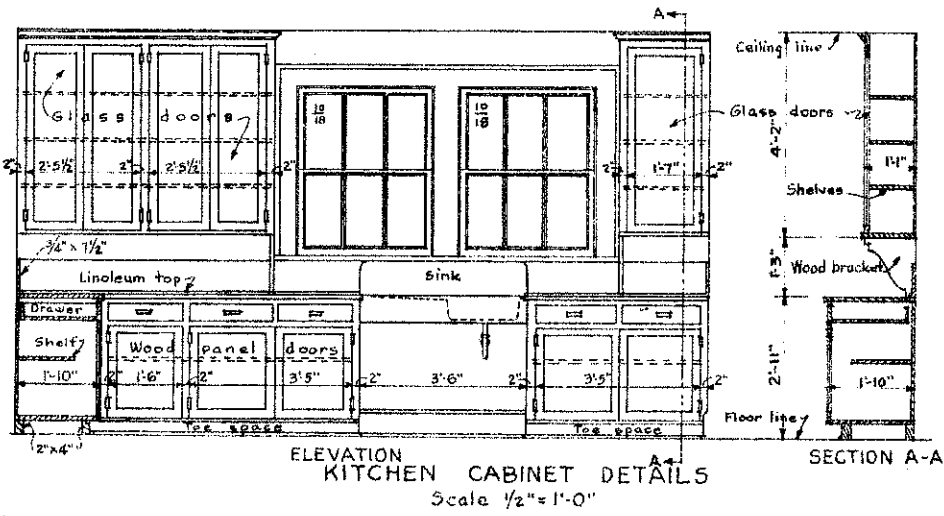

ELEVATION
KITCHEN CABINET DETAILS
Scale 1/2" = 1'-0"

SECTION A-A

PLAN PREPARED UNDER THE RURAL HOUSING PROJECT - BUREAU OF HOME ECONOMICS AND AGRICULTURAL ENGINEERING - U.S. DEPARTMENT OF AGRICULTURE AND CIVIL WORKS ADMINISTRATION COOPERATING.

COOPERATIVE EXTENSION WORK IN AGRICULTURE AND HOME ECONOMICS
STATE OF NORTH DAKOTA
NORTH DAKOTA AGRICULTURAL COLLEGE
AND
U.S. DEPT. OF AGRICULTURE COOPERATING.
EXT. AGRIC. ENGINEER - FARGO, N. DAK.

FARM HOUSE

