
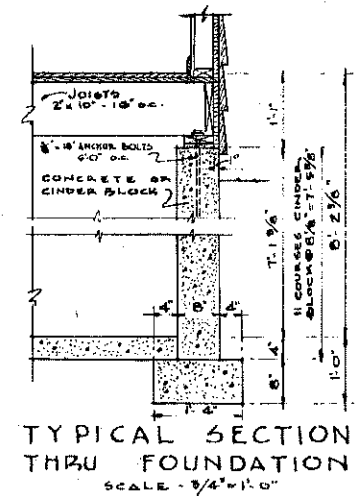




FOUNDATION PLAN
SCALE - 1/4" = 1'-0"

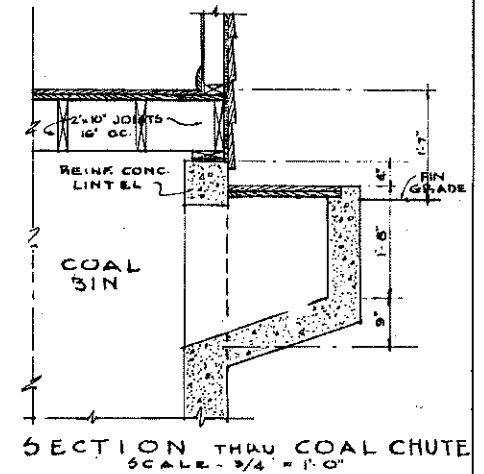

COOPERATIVE EXTENSION WORK IN
AGRICULTURE AND HOME ECONOMICS
STATIONED AT
PURDUE UNIVERSITY
AND
UNITED STATES DEPARTMENT OF AGRICULTURE COOPERATING

FARM TENANT HOUSE I

N.Y. '48 EX. 7018 SHEET 1 OF 7

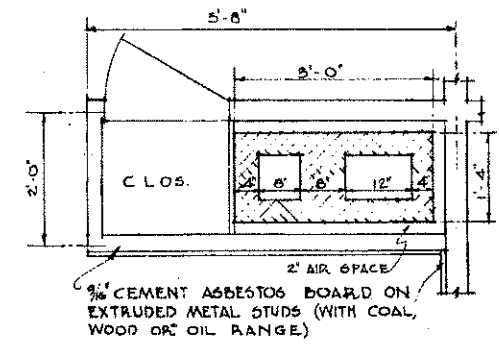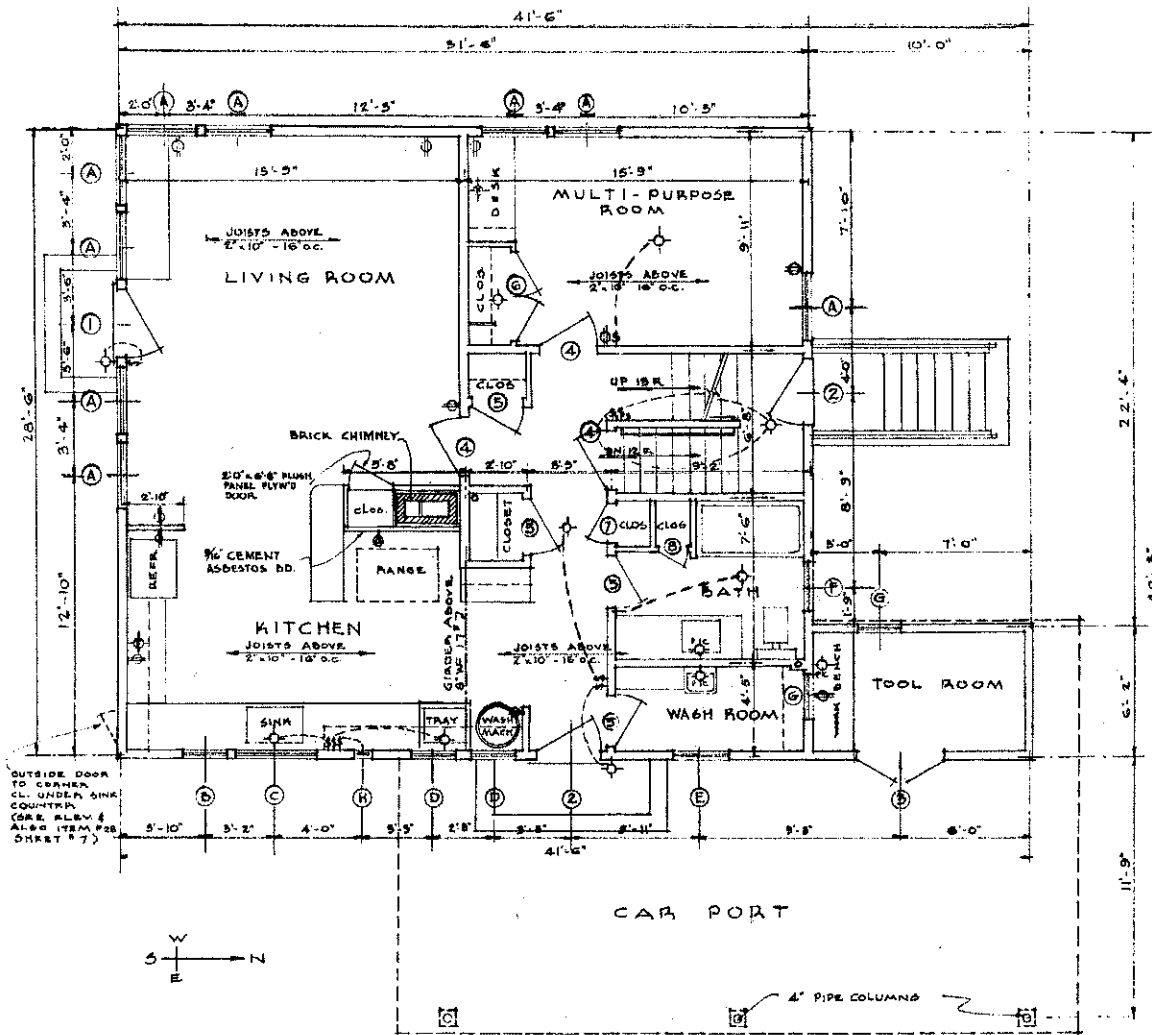

DETAIL OF ALTERNATE CHIMNEY-
CONCRETE BLOCK
SCALE 3/4" = 1'-0"

DOOR SCHEDULE			WINDOW SCHEDULE			DOOR SCHEDULE			WINDOW SCHEDULE		
NO.	SIZE	TYPE	NO.	SIZE	TYPE	NO.	SIZE	TYPE	NO.	SIZE	TYPE
1	3'-0" x 7'-0"	EXT.	7	1'-8" x 6'-8"	PLYD	A	3'-0" x 4'-6"	4 LT	G	2'-0" x 1'-0"	LOUVRE
2	3'-0" x 6'-8"	"	8	1'-4" x 6'-8"	"	B	2'-0" x 3'-8"	CASING 5 LT	H	3'-0" x 3'-6"	2 LT
3	2'-0" x 7'-0"	"	9	2'-6" x 6'-8"	INT.	C	3'-8" x 3'-8"	FIXED	L	3'-0" x 3'-6"	2 LT
4	2'-8" x 6'-8"	INT.	10	2'-4" x 5'-6"	"	D	2'-0" x 1'-0"	FIXED	M	3'-0" x 1'-0"	AWNING 1 LT
5	2'-4" x 6'-8"	"				E	2'-6" x 4'-0"	2 LT	N	2'-7 1/2" x 1'-5"	BSMT
6	2'-0" x 6'-8"	"				F	2'-2" x 3'-6"	"			


- LEGEND**
- ⚡ SWITCH
 - ⊕ DUPLEX OUTLET
 - LIGHT FIXTURE
 - ⊕ LIGHT FIXTURE, PULL CHAIN
 - ⊕ FLUORESCENT LIGHT FIXTURE
 - SPECIAL PURPOSE OUTLET

NOTE: ORIENTATION AS INDICATED IS RECOMMENDED


COOPERATIVE EXTENSION WORK IN
AGRICULTURE AND HOME ECONOMICS
EXTENSION SERVICE
FORDHAM UNIVERSITY
AND
UNITED STATES DEPARTMENT OF AGRICULTURE COOPERATING

FARM TENANT HOUSE I


N.Y. '48 EX. 7018 SHEET 2 OF 7

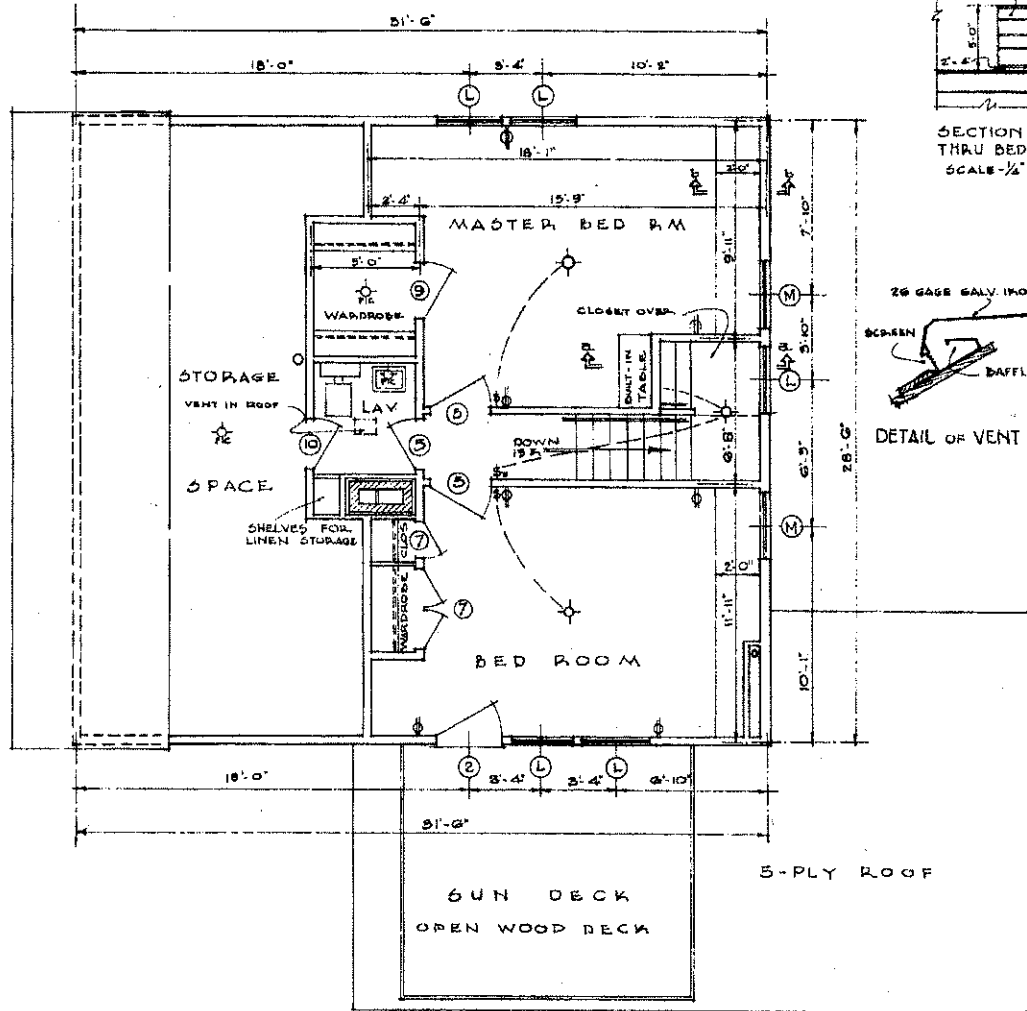


2ND FLOOR PLAN
SCALE - 1/4" = 1'-0"

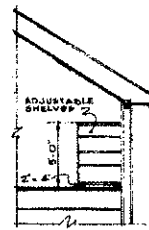

SECTION b-b THRU BEDROOM
SCALE - 1/2" = 1'-0"

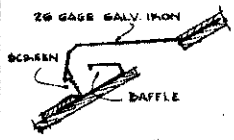

DETAIL OF VENT IN ROOF

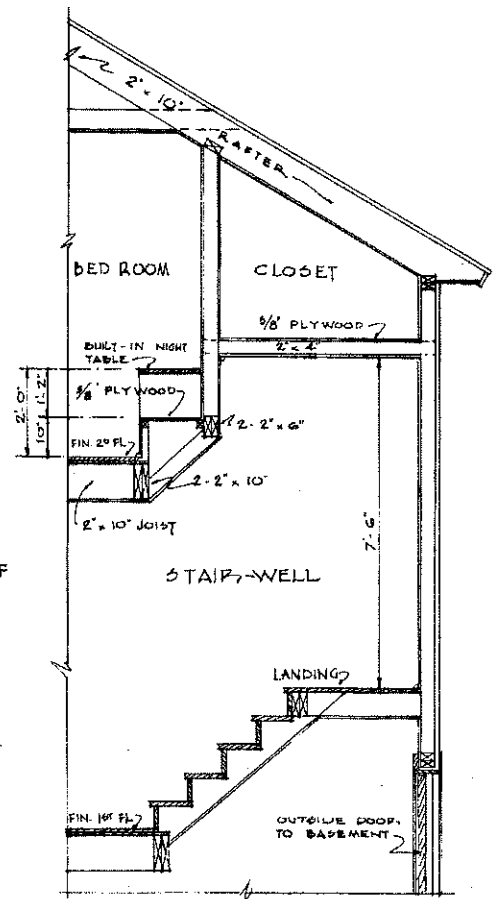


SECTION a-a THRU STAIRWELL
SCALE - 1/2" = 1'-0"


COOPERATIVE EXTENSION WORK IN
AGRICULTURE AND HOME ECONOMICS
 STATE OF INDIANA
 BUREAU OF EXTENSION
 AND
 UNITED STATES DEPARTMENT OF AGRICULTURE COOPERATING

FARM TENANT HOUSE I

N.Y. '48 EX. 7018 SHEET 3 OF 7

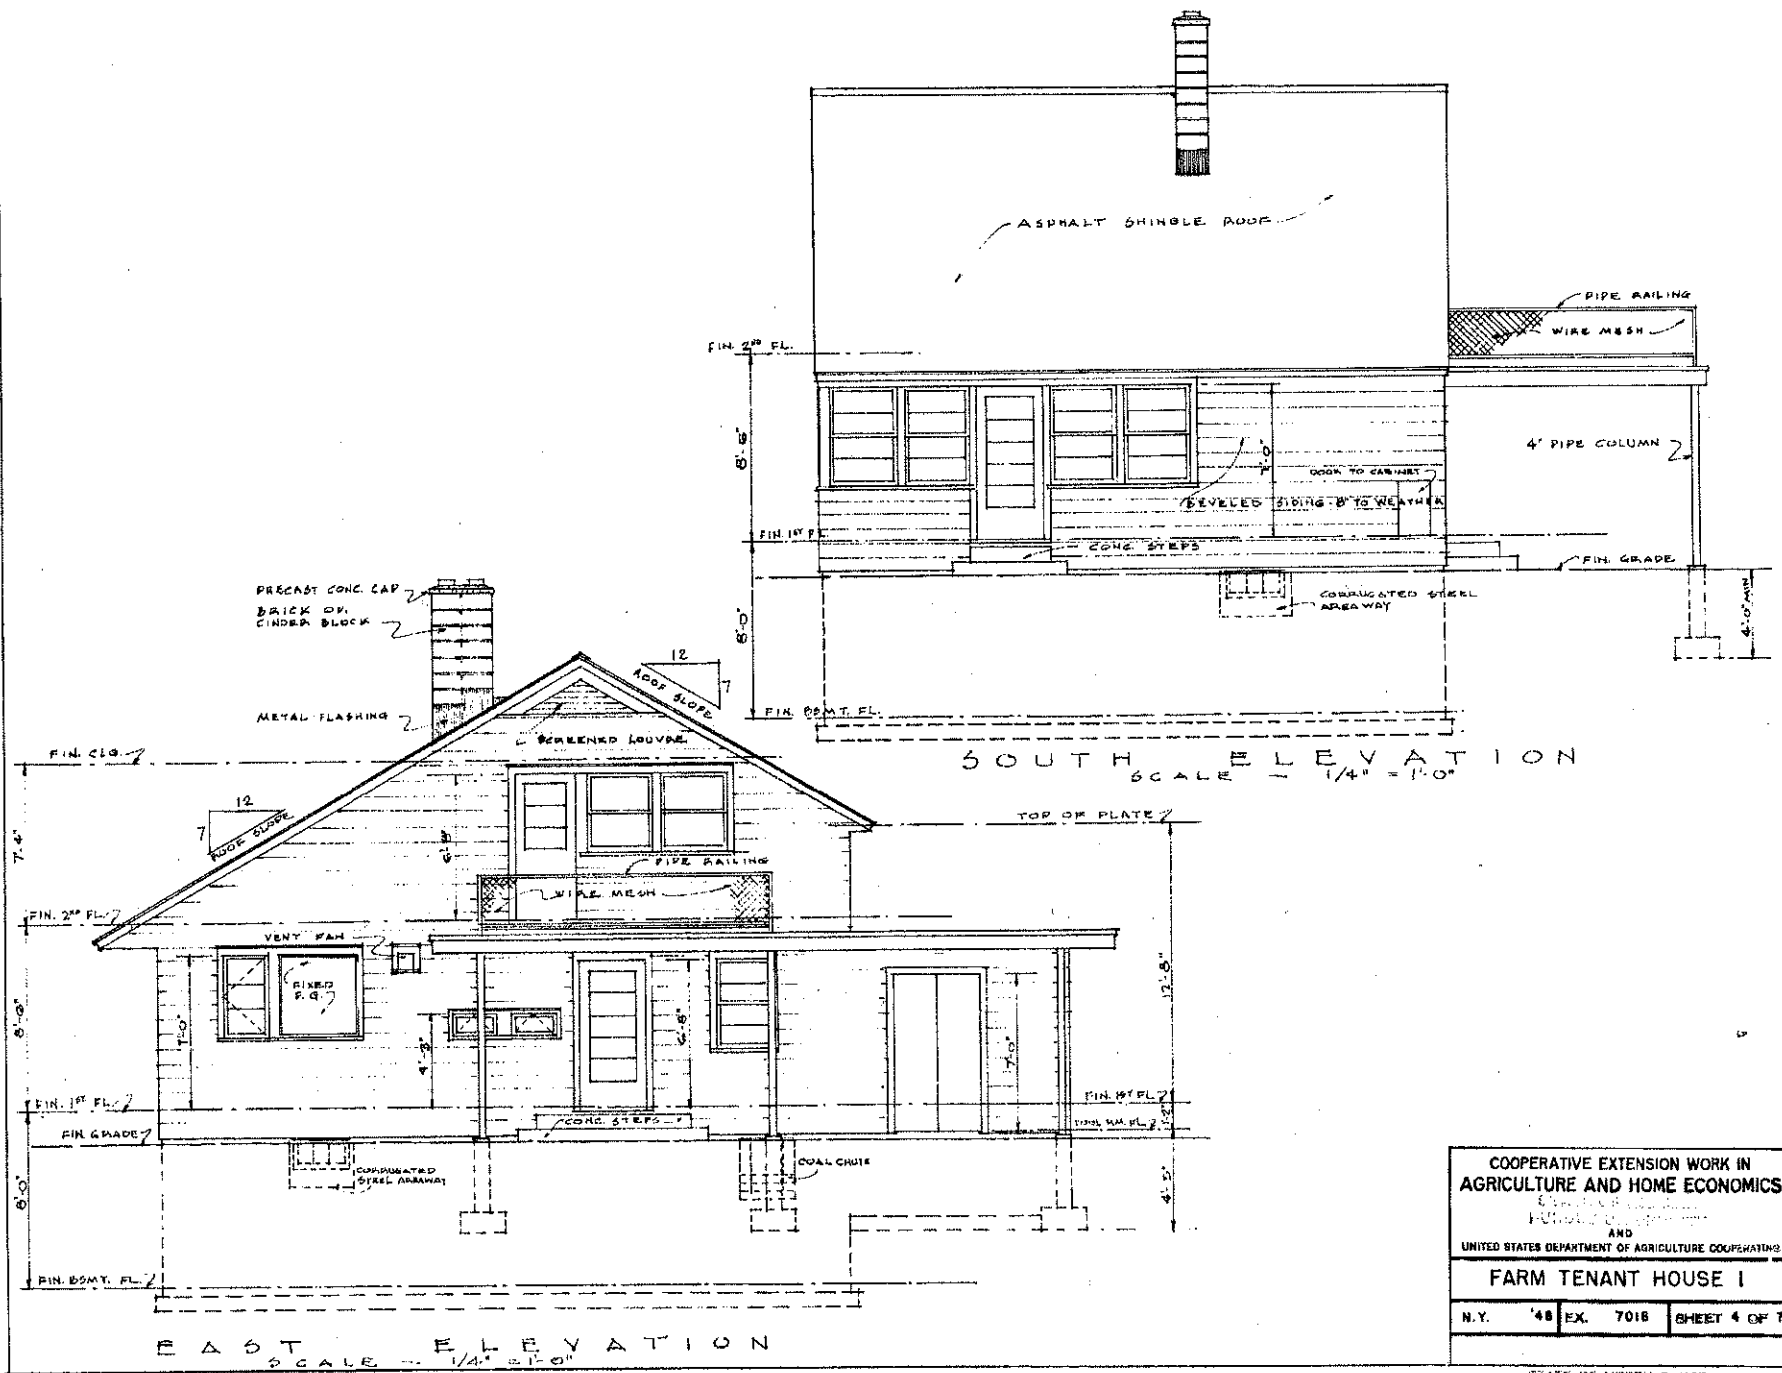


COOPERATIVE EXTENSION WORK IN
 AGRICULTURE AND HOME ECONOMICS
 UNITED STATES DEPARTMENT OF AGRICULTURE COOPERATING
FARM TENANT HOUSE I
 N.Y. '48 EX. 7018 SHEET 4 OF 7

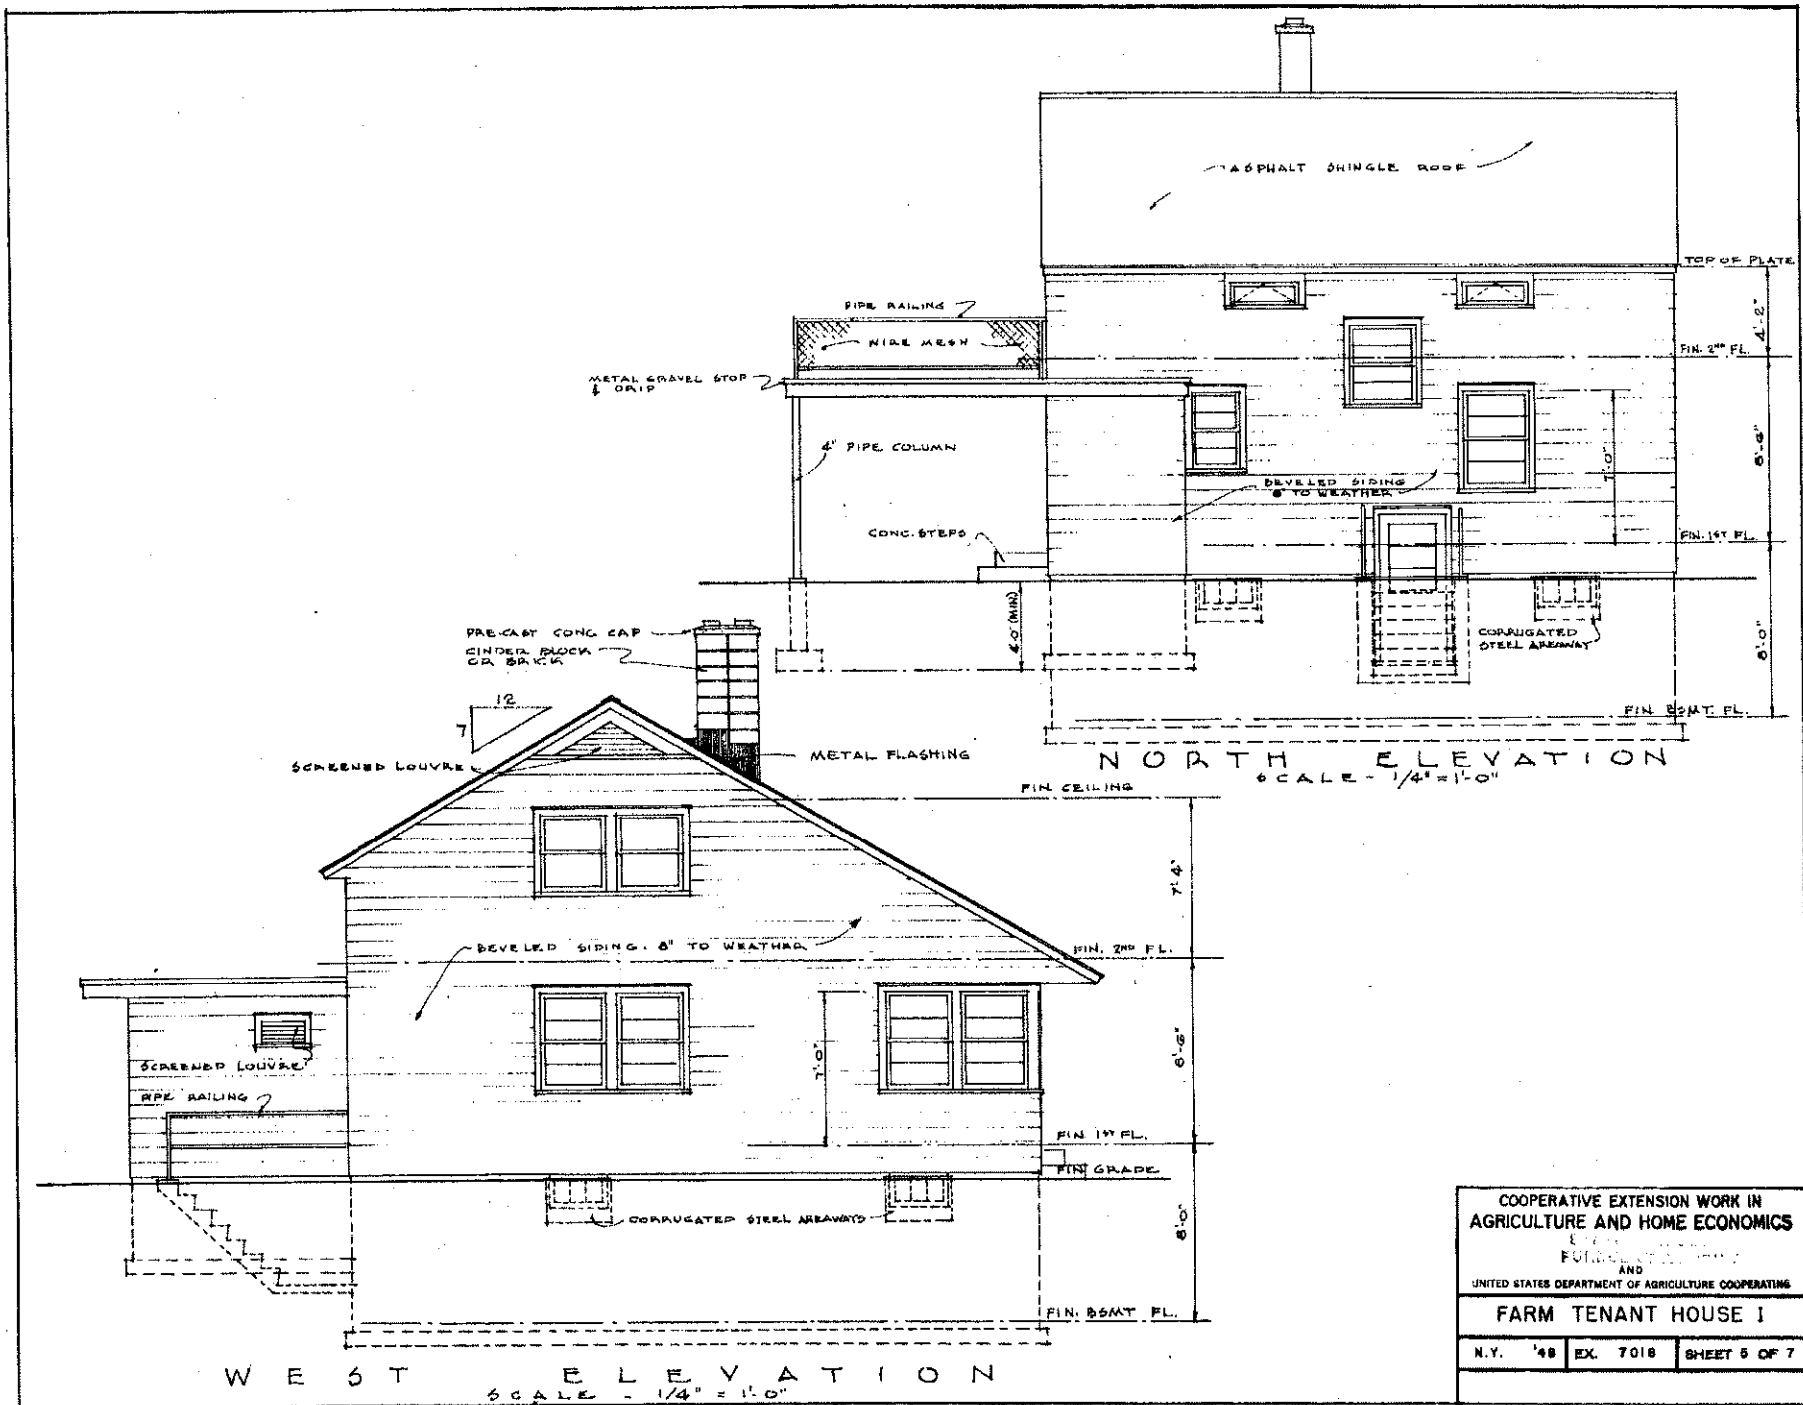


COOPERATIVE EXTENSION WORK IN
 AGRICULTURE AND HOME ECONOMICS
 FUNDING PROVIDED BY
 NATIONAL EXTENSION SERVICE
 AND
 UNITED STATES DEPARTMENT OF AGRICULTURE COOPERATING

FARM TENANT HOUSE I

N.Y.	'48	EX. 7018	SHEET 5 OF 7
------	-----	----------	--------------

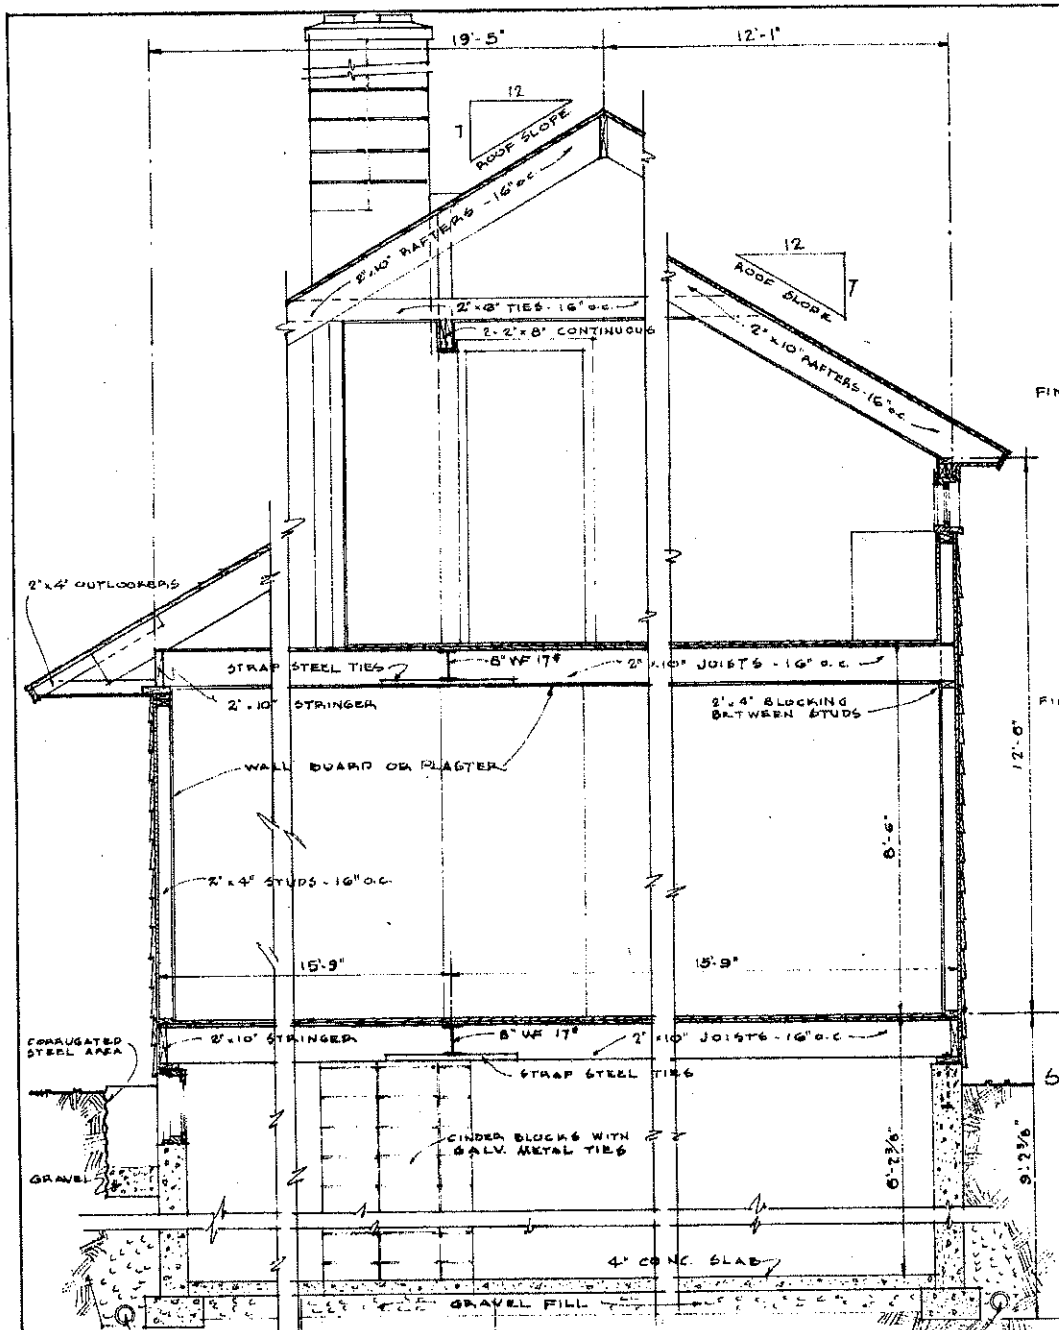

SECTION A-A SHOWING FLOOR & ROOF FRAMING
SCALE - 1/2" = 1'-0"

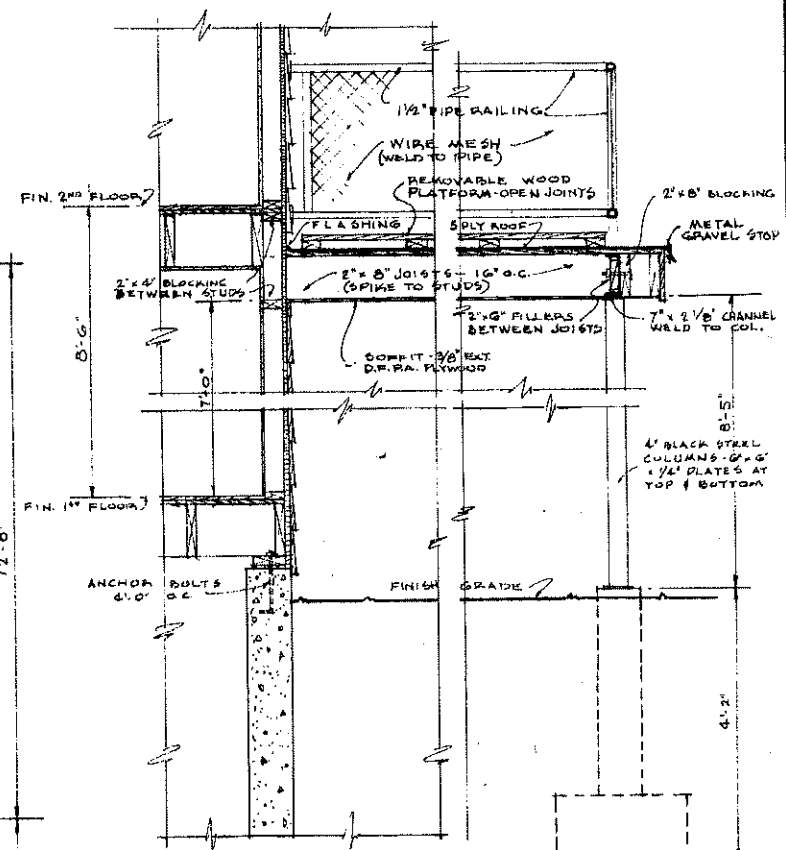


SECTION THRU CAR-PORT SHOWING ROOF CONSTRUCTION
SCALE - 3/4" = 1'-0"


COOPERATIVE EXTENSION WORK IN
AGRICULTURE AND HOME ECONOMICS
UNITED STATES DEPARTMENT OF AGRICULTURE COOPERATING

FARM TENANT HOUSE I


N.Y. '48 EX. 7018 SHEET 6 OF 7

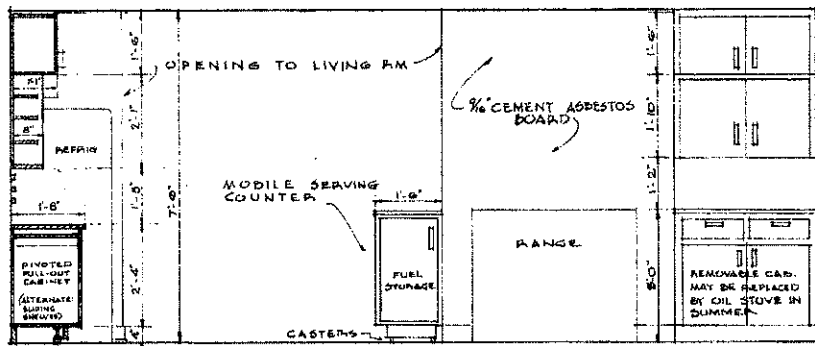


WEST WALL OF KITCHEN

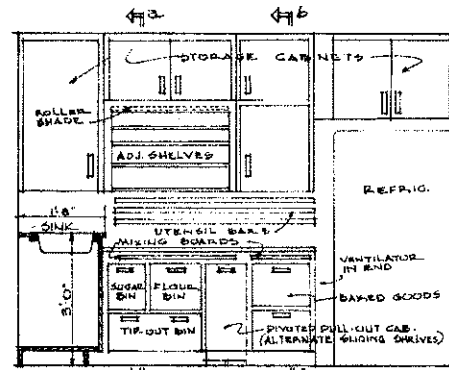


SOUTH WALL OF KITCHEN

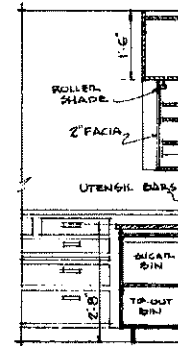


SECTION a-a

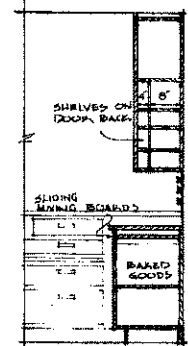


SECTION b-b

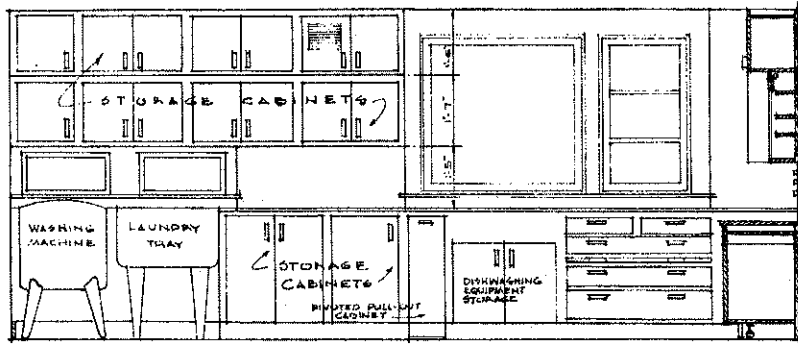


EAST WALL OF KITCHEN

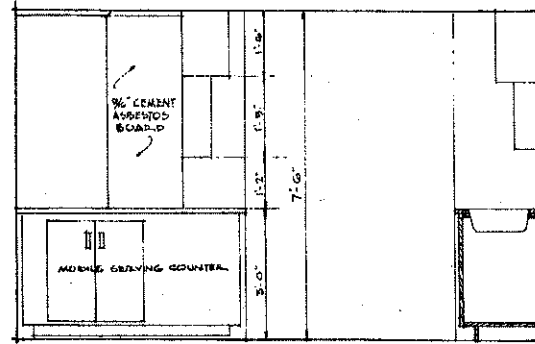


NORTH WALL OF KITCHEN

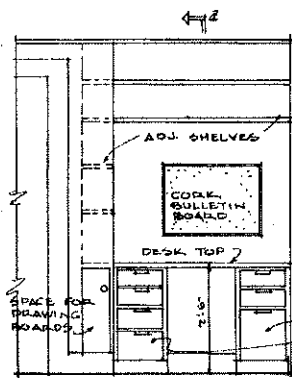


ELEVATION
1ST FLOOR BEDROOM DESK

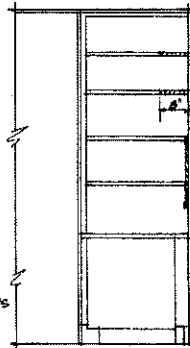

SECTION a-a

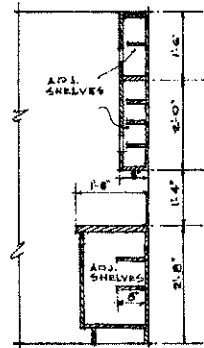

SECTION a-a

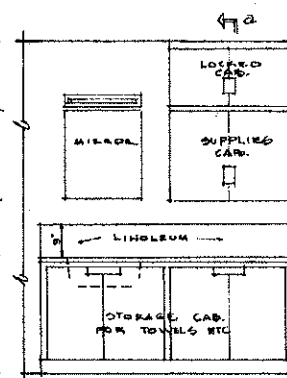

ELEVATION
1ST FLOOR BATH ROOM CABINETS

COOPERATIVE EXTENSION WORK IN
 AGRICULTURE AND HOME ECONOMICS
 NORTH DAKOTA STATE UNIVERSITY
 FERRIS UNIVERSITY
 AND
 UNITED STATES DEPARTMENT OF AGRICULTURE COOPERATING

FARM TENANT HOUSE I

N.Y. '48 EX. 7018 SHEET 7 OF 7