

DOOR SCHEDULE

MARK	SIZE	TYPE	REMARKS	QTY
1	3 ⁰ x 6 ² x 1 ³ / ₈ "	WOOD - SOLID CORE 1 LIGHT	BIRCH VENEER	2
2	3 ⁰ x 6 ² x 1 ³ / ₈ "	ALUMINUM STORM DOOR	2 PANEL	2
3	2 ² x 6 ² x 1 ³ / ₈ "	WOOD - FLUSH HOLLOW CORE	BIRCH VENEER	5
4	2 ² x 6 ² x 1 ³ / ₈ "	"	"	2
5	2 ² x 6 ² x 1 ³ / ₈ "	"	"	2
6	4 ² x 6 ² x 1 ³ / ₈ "	PIR - FULL LAMER	4 PANEL BIRCH VENEER	1

WINDOW SCHEDULE

MARK	SIZE	TYPE	REMARK	QTY
A	3 ⁰ x 4 ⁰	WOOD - DOUBLE HUNG 5/2	5 ⁸ " INSULATED GLASS	7
B	3 ⁰ x 3 ²	WOOD - DOUBLE HUNG 5/2	"	2
C	6 ² x 4 ⁰	"	"	1


COOPERATIVE EXTENSION WORK IN
 AGRICULTURE AND HOME ECONOMICS
 STATE OF SOUTH CAROLINA
 CLEMSON UNIVERSITY
 AND
 UNITED STATES DEPARTMENT OF AGRICULTURE COOPERATION

ENERGY EFFICIENT HOUSE

SC '80

EX. 8015


SHEET 1 OF 7

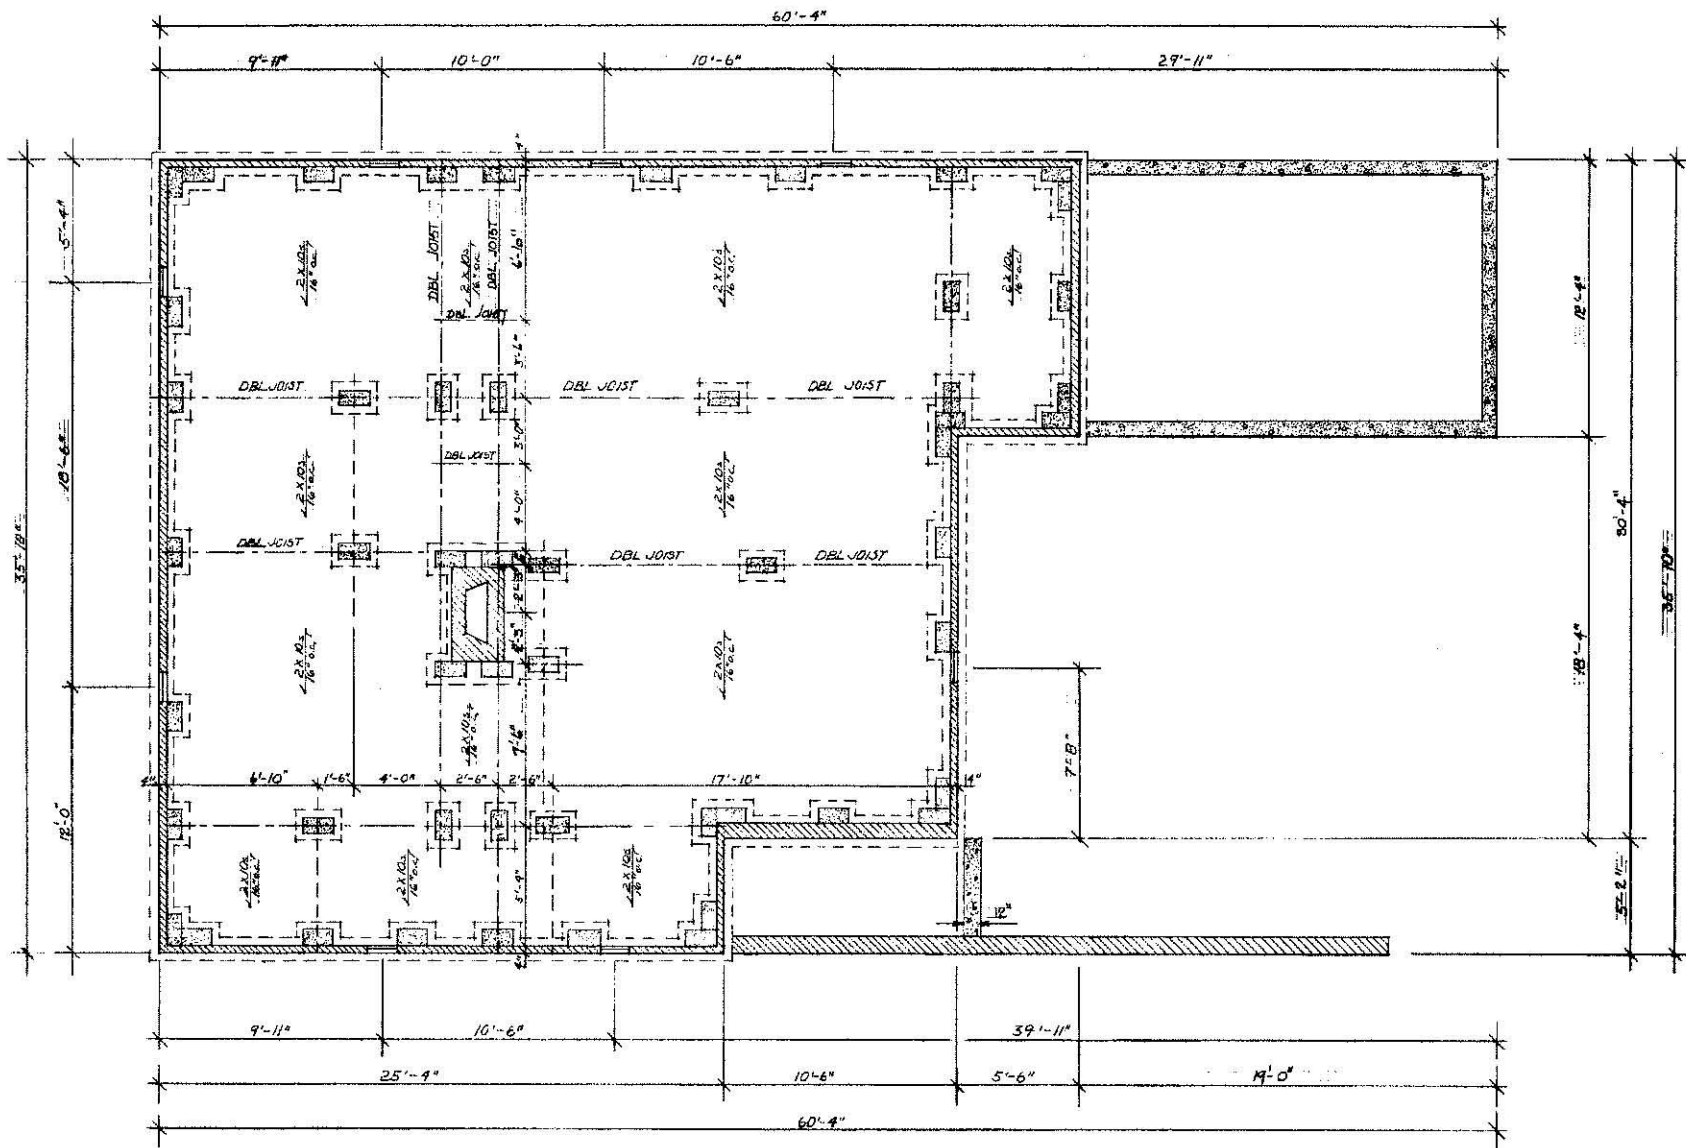


COOPERATIVE EXTENSION WORK IN
 AGRICULTURE AND HOME ECONOMICS
 STATE OF SOUTH CAROLINA
 CLEMSON UNIVERSITY
 UNITED STATES DEPARTMENT OF AGRICULTURE COOPERATIVE EXTENSION SERVICE

ENERGY EFFICIENT HOUSE

Sc '80	EX 8015	SHEET 2 OF 7
--------	---------	--------------

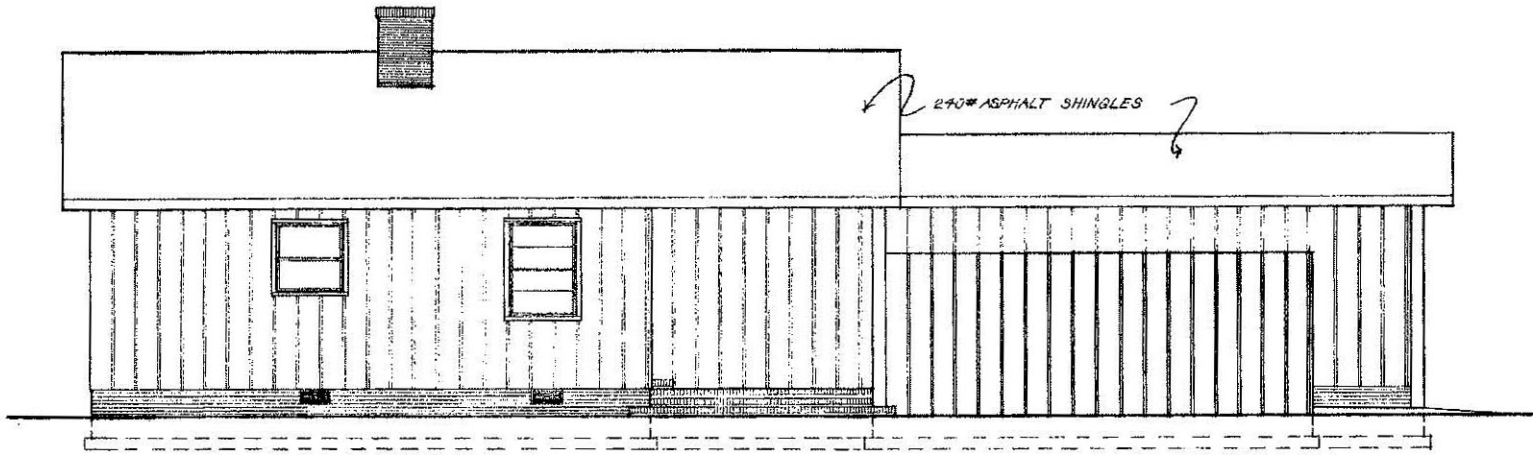


FRONT ELEVATION SCALE 1/4"=1'

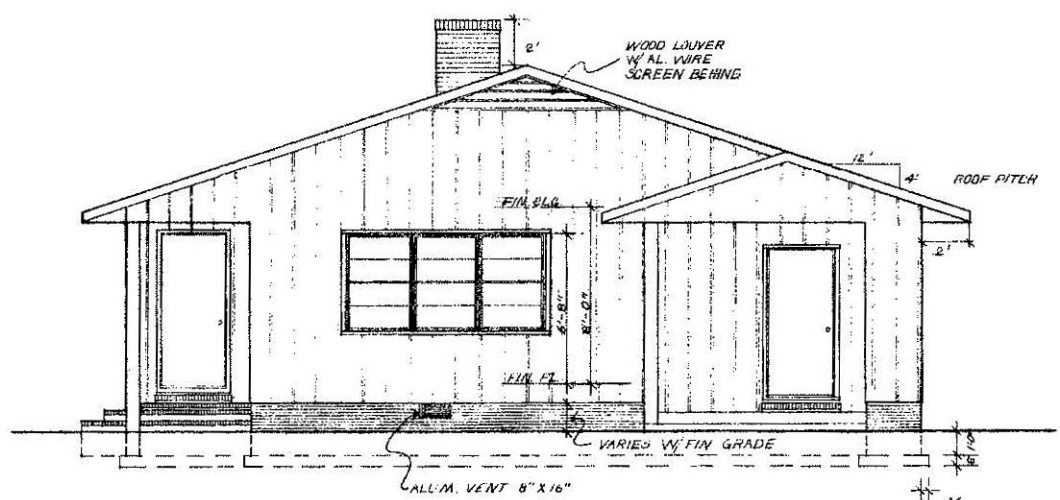


RIGHT SIDE ELEVATION SCALE 1/4"=1'

COOPERATIVE EXTENSION WORK IN AGRICULTURE AND HOME ECONOMICS STATE OF SOUTH CAROLINA AND CLEMSON UNIVERSITY UNITED STATES DEPARTMENT OF AGRICULTURE COOPERATING		
ENERGY EFFICIENT HOUSE		
SC'80	EX. 8015	SHEET 3 OF 7







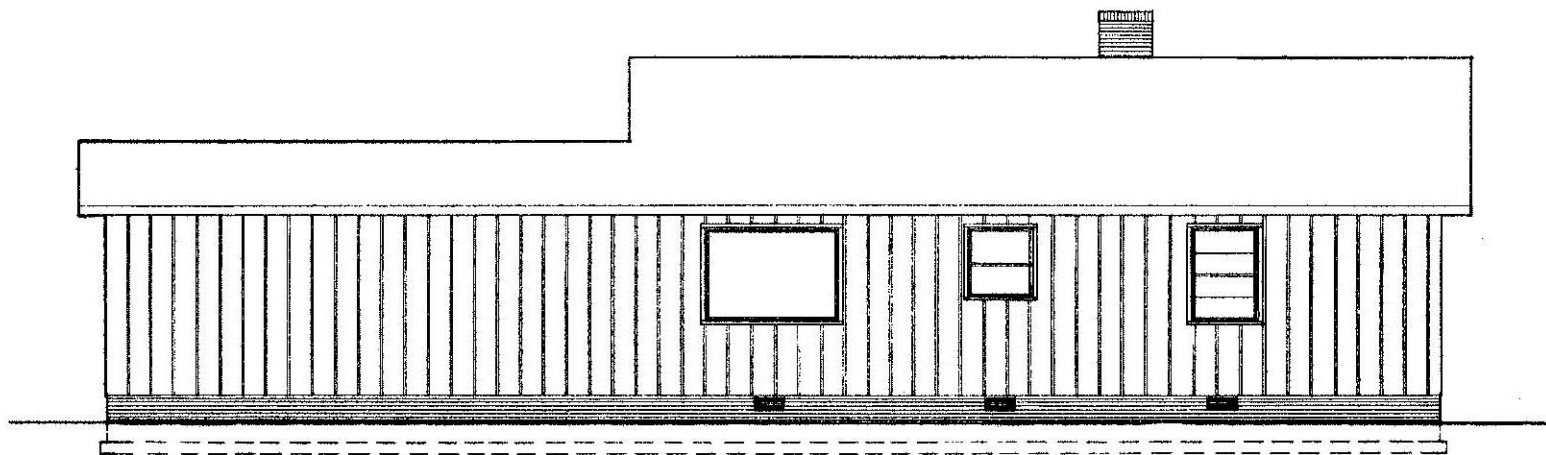


REAR ELEVATION SCALE 1/4" = 1'

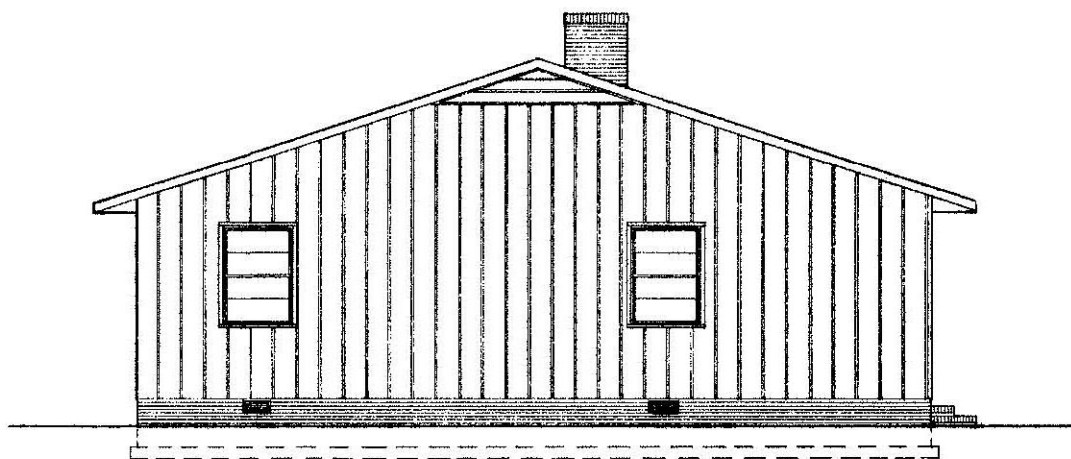


LEFT SIDE ELEVATION SCALE 1/4" = 1'

COOPERATIVE EXTENSION WORK IN AGRICULTURE AND HOME ECONOMICS STATE OF SOUTH CAROLINA CLEMSON UNIVERSITY		
UNITED STATES DEPARTMENT OF AGRICULTURE		
ENERGY EFFICIENT HOUSE		
SC '80	EX. 8015	SHEET 4 OF 7

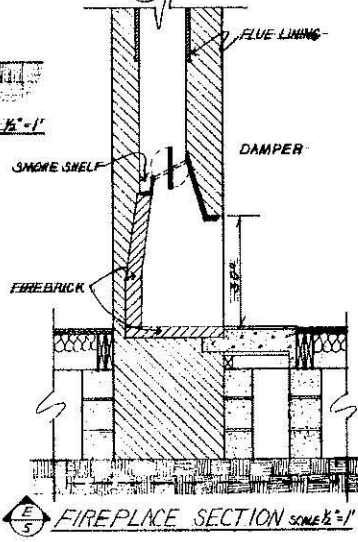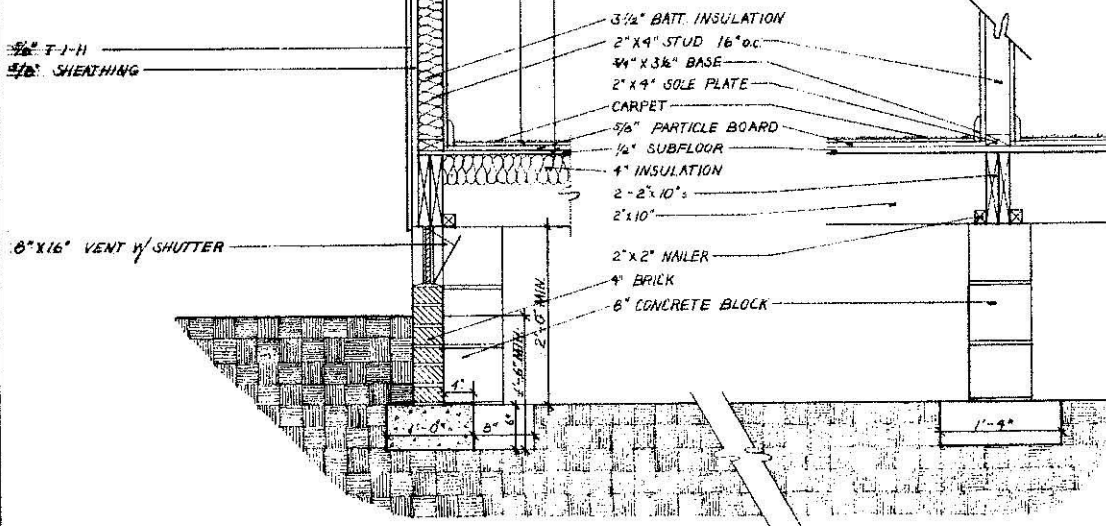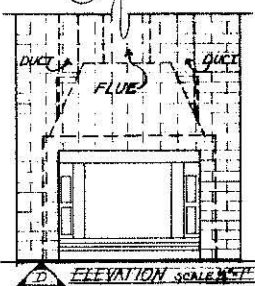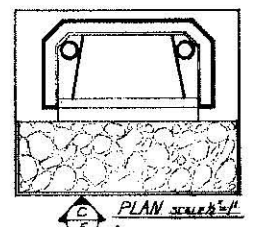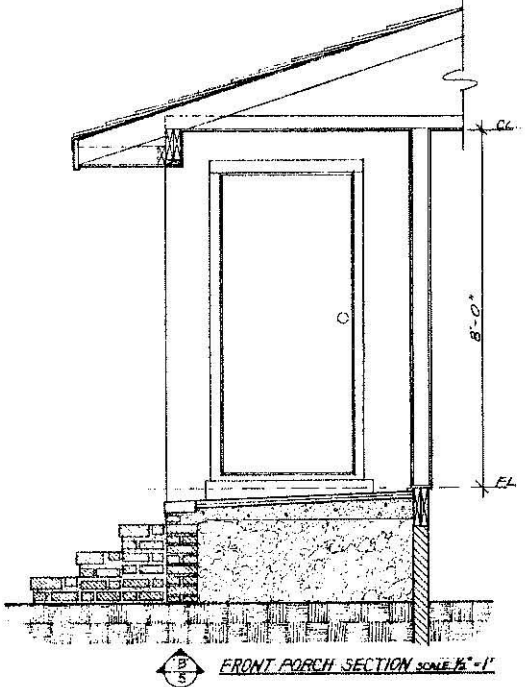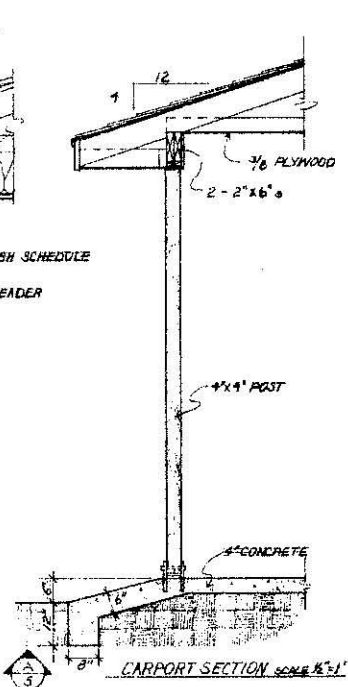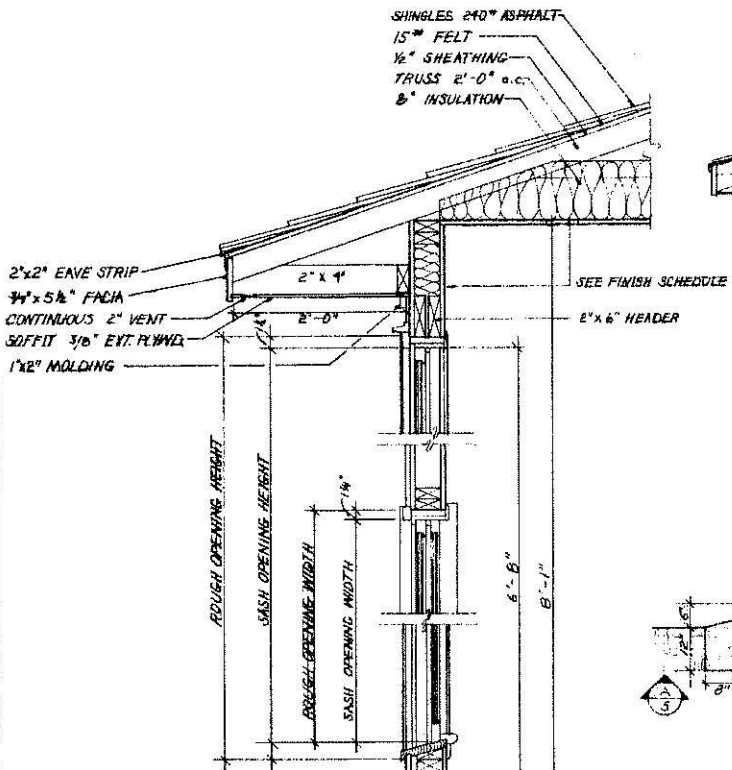


COOPERATIVE EXTENSION WORK IN
 AGRICULTURE AND HOME ECONOMICS
 STATE OF SOUTH CAROLINA
 CLEMSON UNIVERSITY
 AND
 UNITED STATES DEPARTMENT OF AGRICULTURE
 ENERGY EFFICIENT HOUSE


SC '80	EX. B015	SHEET 5 OF 7
--------	----------	--------------

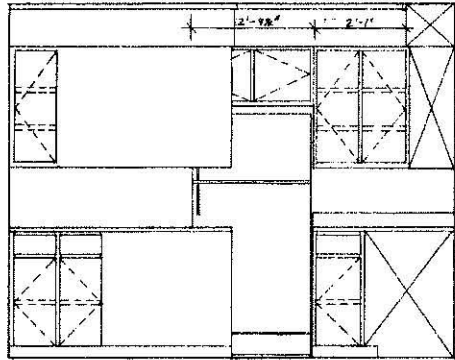


(A) KITCHEN SCALE 1/2" = 1'-0"

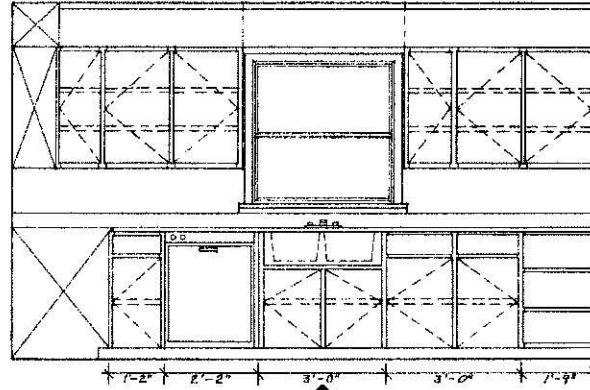


(B) KITCHEN SCALE 1/2" = 1'-0"

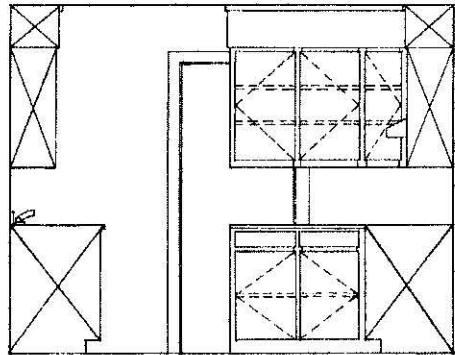


(C) KITCHEN SCALE 1/2" = 1'-0"

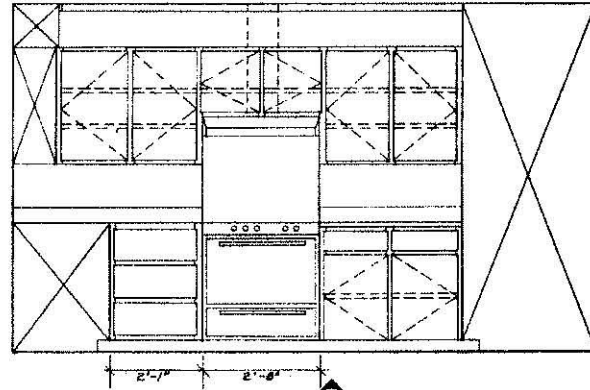


(D) KITCHEN SCALE 1/2" = 1'-0"

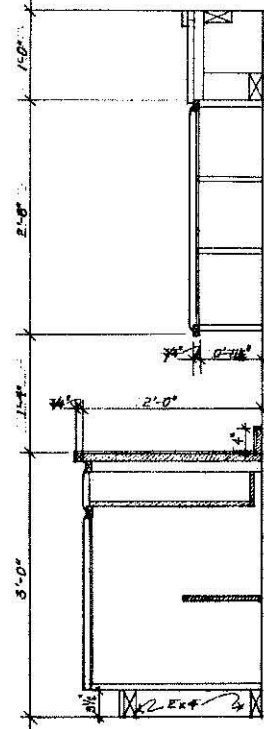

(E) CABINET DETAIL SCALE 1/2" = 1'-0"

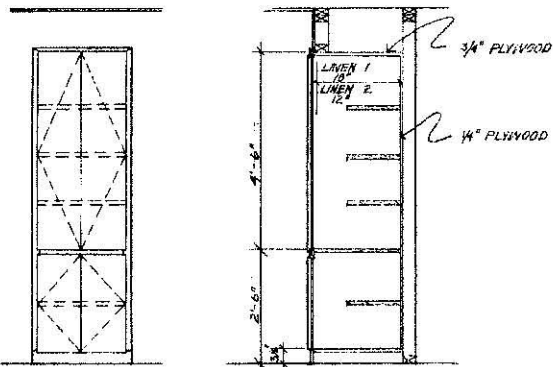

(F) LINEN CABINET DETAIL SCALE 1/2" = 1'-0"

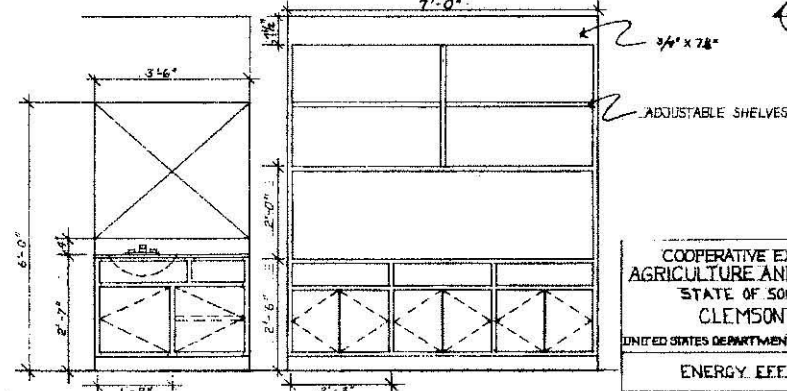


(G) BATH VANITY SCALE 1/2" = 1'-0" (H) BOOKCASE SCALE 1/2" = 1'-0"


COOPERATIVE EXTENSION WORK IN
 AGRICULTURE AND HOME ECONOMICS
 STATE OF SOUTH CAROLINA
 CLEMSON UNIVERSITY
 UNITED STATES DEPARTMENT OF AGRICULTURE

ENERGY EFFICIENT HOUSE

SC '80 EX. 8015 SHEET 6 OF 7

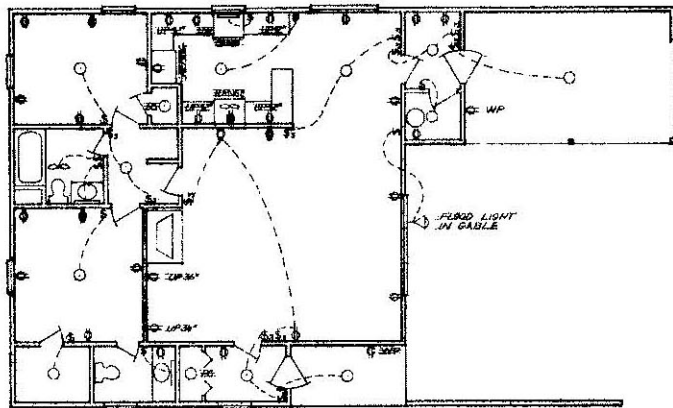


ELECTRICAL PLAN SCALE $\frac{1}{8}"=1'-0"$

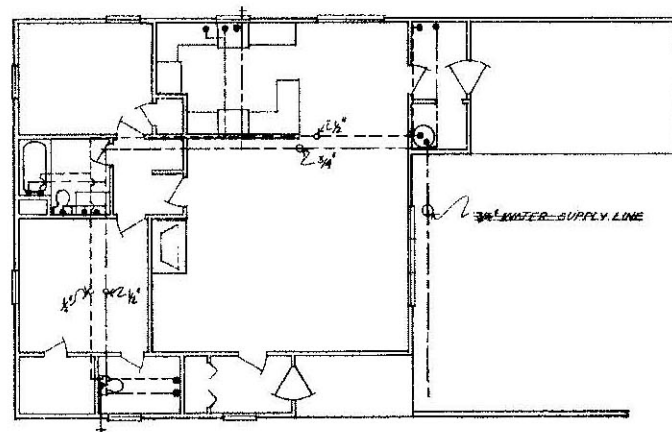

COLD WATER ———
HOT WATER - - - -

PLUMBING SUPPLY PLAN SCALE $\frac{1}{8}"=1'-0"$

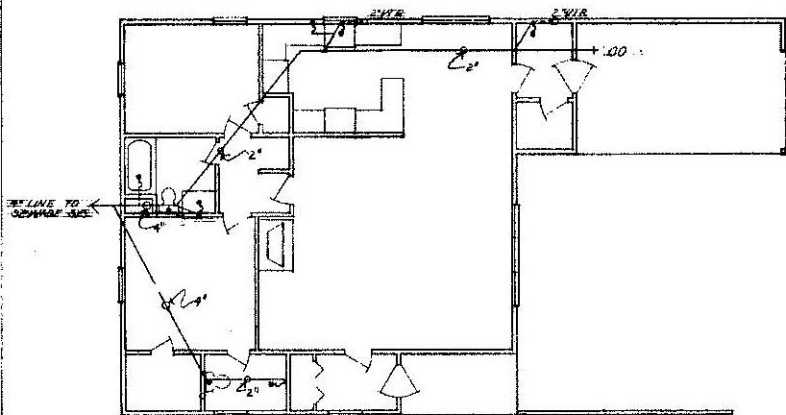

PLUMBING DRAINAGE PLAN SCALE $\frac{1}{8}"=1'-0"$

COOPERATIVE EXTENSION WORK IN
AGRICULTURE AND HOME ECONOMICS
STATE OF SOUTH CAROLINA
CLEMSON UNIVERSITY
AND
UNITED STATES DEPARTMENT OF AGRICULTURE

ENERGY EFFICIENT HOUSE

SC 80 EX 8013 SHEET 7 OF 7