



POST FOUNDATION PLAN

SCALE - 1/2" = 1'-0"

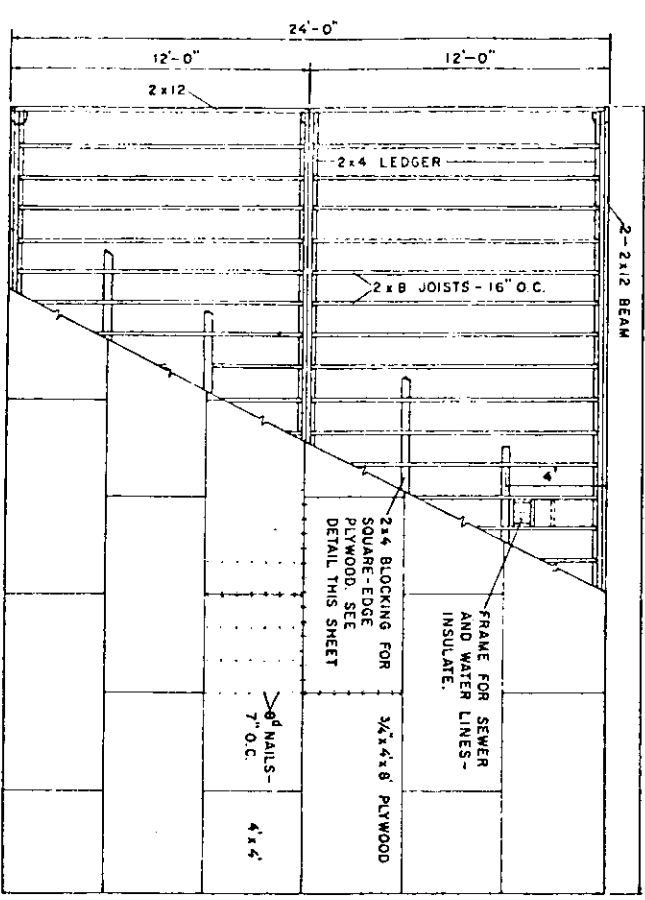


FLOOR FRAMING PLAN

SCALE - 1/2" = 1'-0"

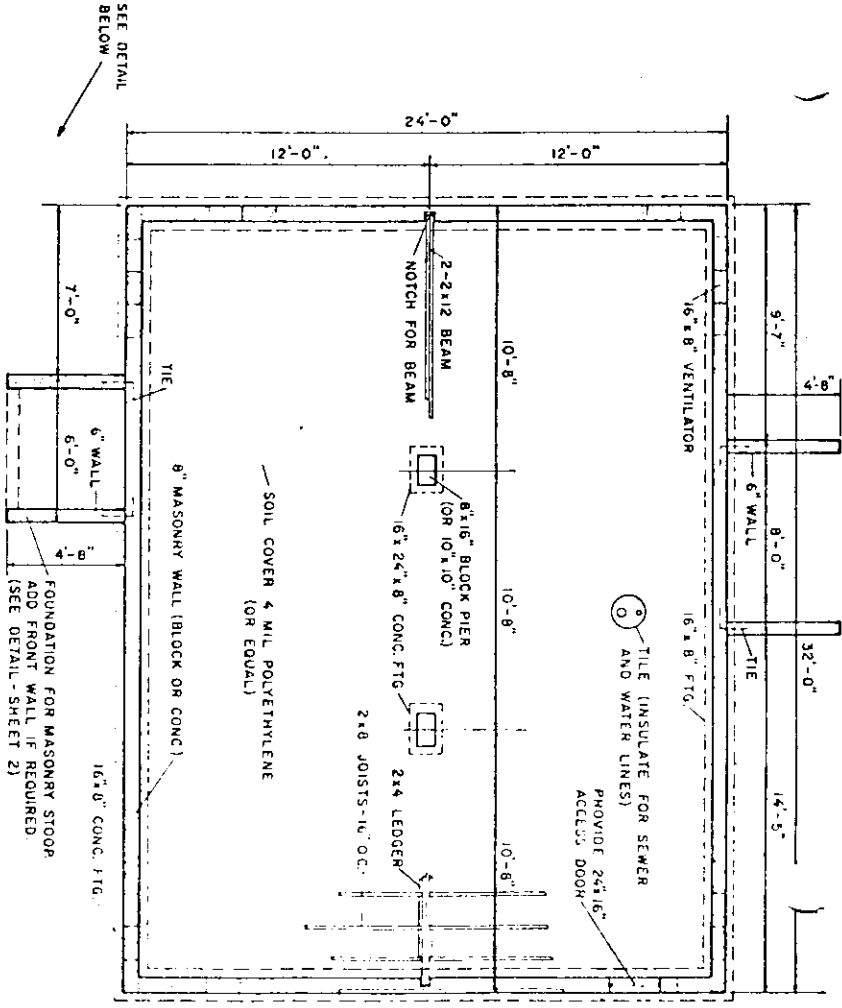


MASONRY FOUNDATION PLAN

SCALE - 1/2" = 1'-0"

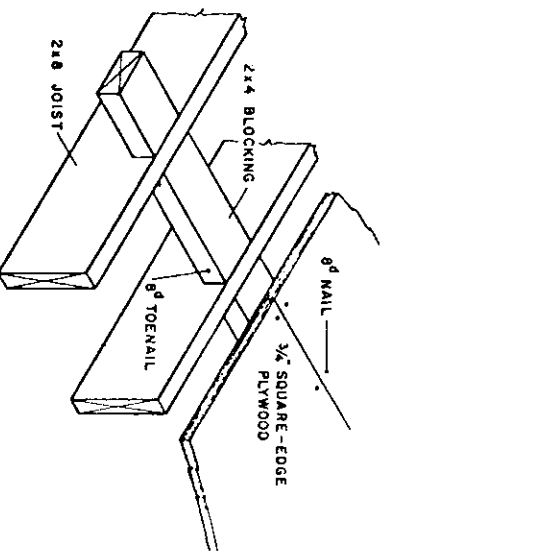

BLOCKING BETWEEN JOISTS

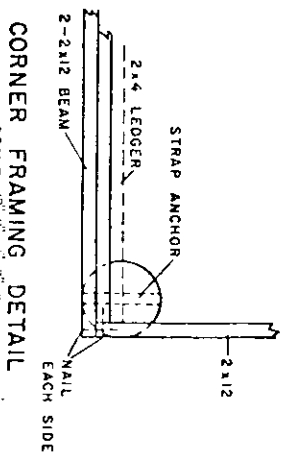


CORNER FRAMING DETAIL

DESIGNED BY:
FOREST PRODUCTS LABORATORY
MADISON, WISCONSIN
CS-FPL-1


COOPERATIVE EXTENSION WORK IN
AGRICULTURE AND HOME ECONOMICS

3 BEDROOM HOUSE
FRAME CONSTRUCTION


USDA 69 7185 SHEET 1 OF 3

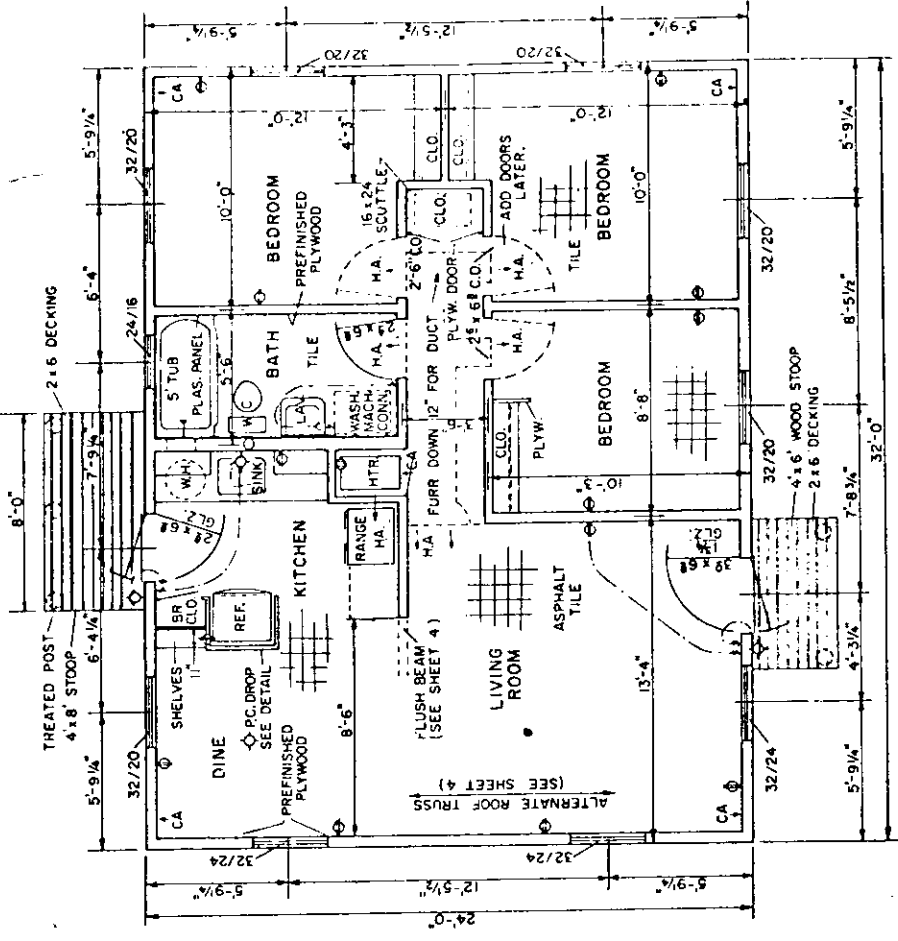


FIRST FLOOR PLAN
SCALE - 1/2" = 0' - 2" - 4"

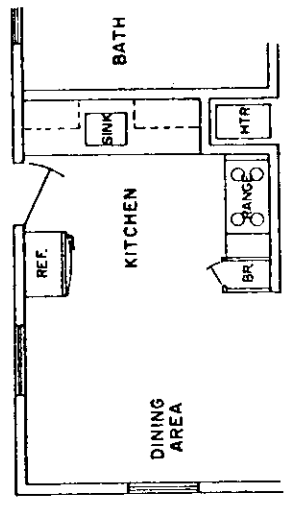


ALTERNATE KITCHEN ARRANGEMENT
SCALE - 1/2" = 0' - 2" - 4"

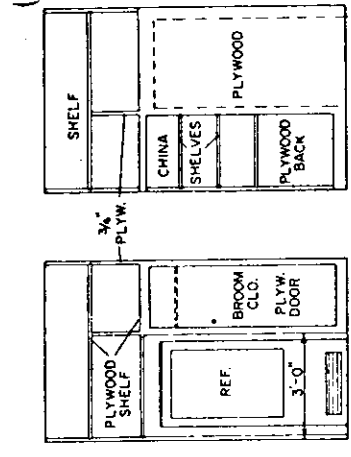


REAR ENTRY CABINETS
SCALE - 1/2" = 0' - 2" - 3"

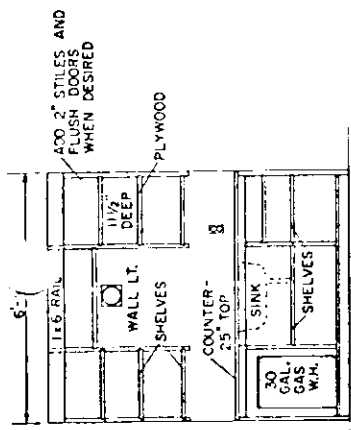


KITCHEN SHELVEING
SCALE - 1/2" = 0' - 2"

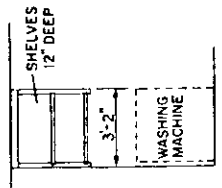


BATHROOM CABINET ADDITION
SCALE - 1/2" = 0' - 2" - 4"

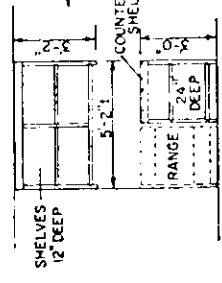


RANGE CABINET ADDITION (KITCHEN)
SCALE - 1/2" = 0' - 2" - 4"

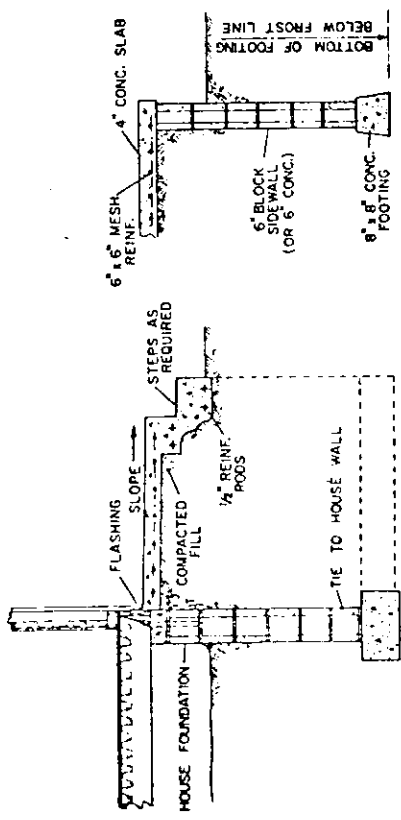

ENTRANCE PLATFORM (FRONT AND REAR)
SCALE - 1/2" = 0' - 2"

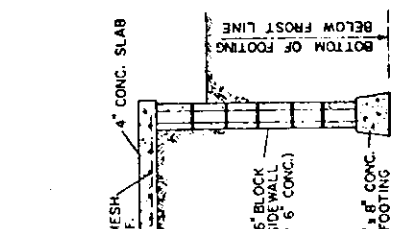


SECTION THROUGH SIDE WALL

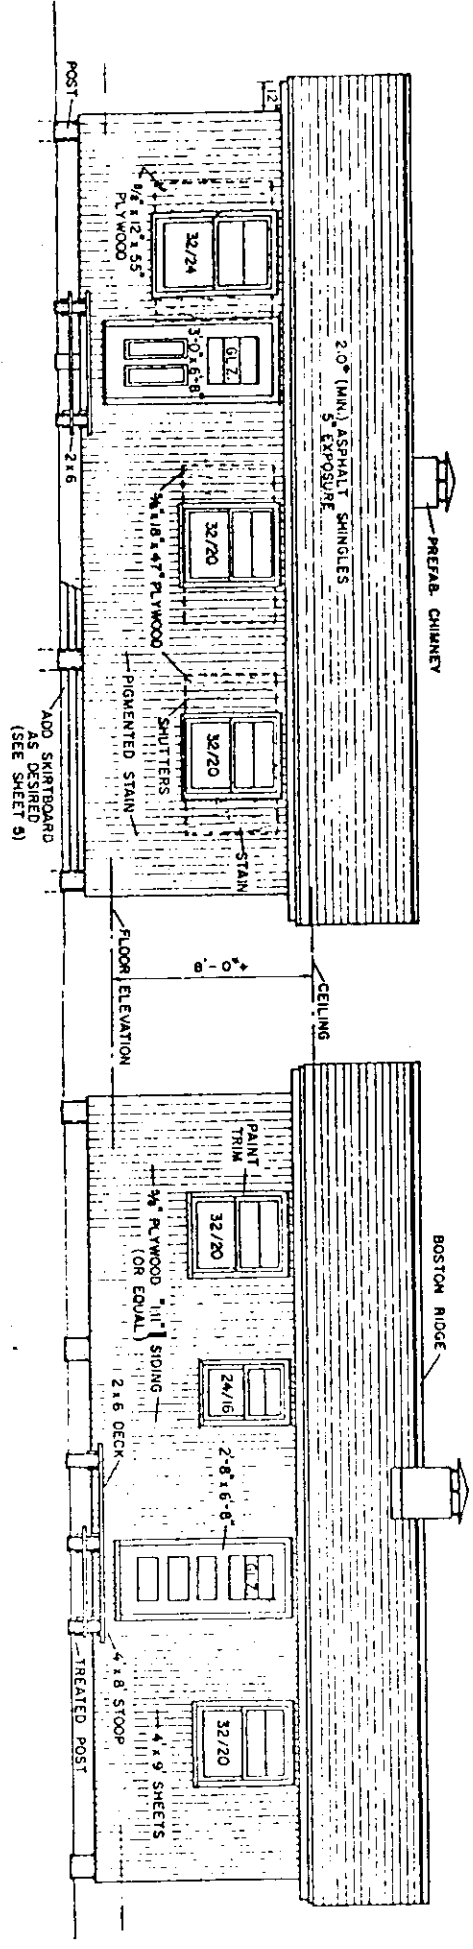


FRONT ELEVATION
SCALE - 1/2" = 1'-0"


REAR ELEVATION
SCALE - 1/2" = 1'-0"

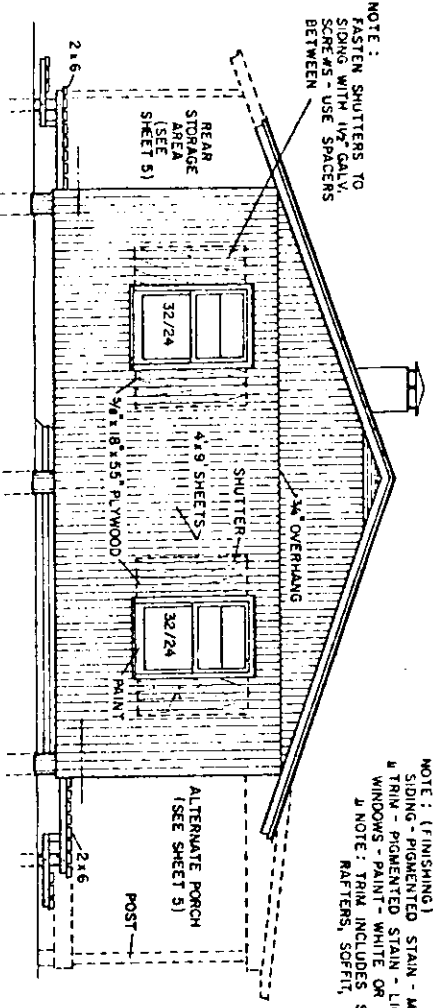

LEFT END ELEVATION
SCALE - 1/2" = 1'-0"

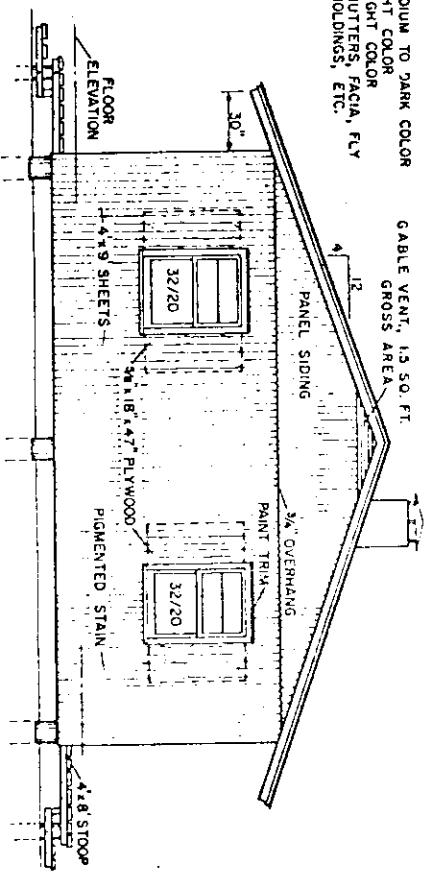


RIGHT END ELEVATION
SCALE - 1/2" = 1'-0"

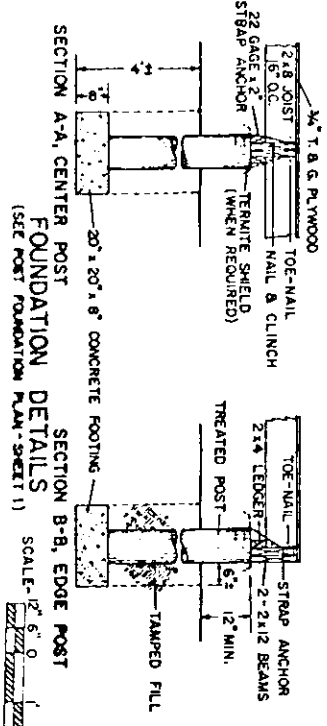

COOPERATIVE EXTENSION WORK IN
AGRICULTURE AND HOME ECONOMICS

UNITED STATES DEPARTMENT OF AGRICULTURE COOPERATING
AND
3 BEDROOM HOUSE
FRAME CONSTRUCTION

USDA '69 7185 SHEET 3 OF 5

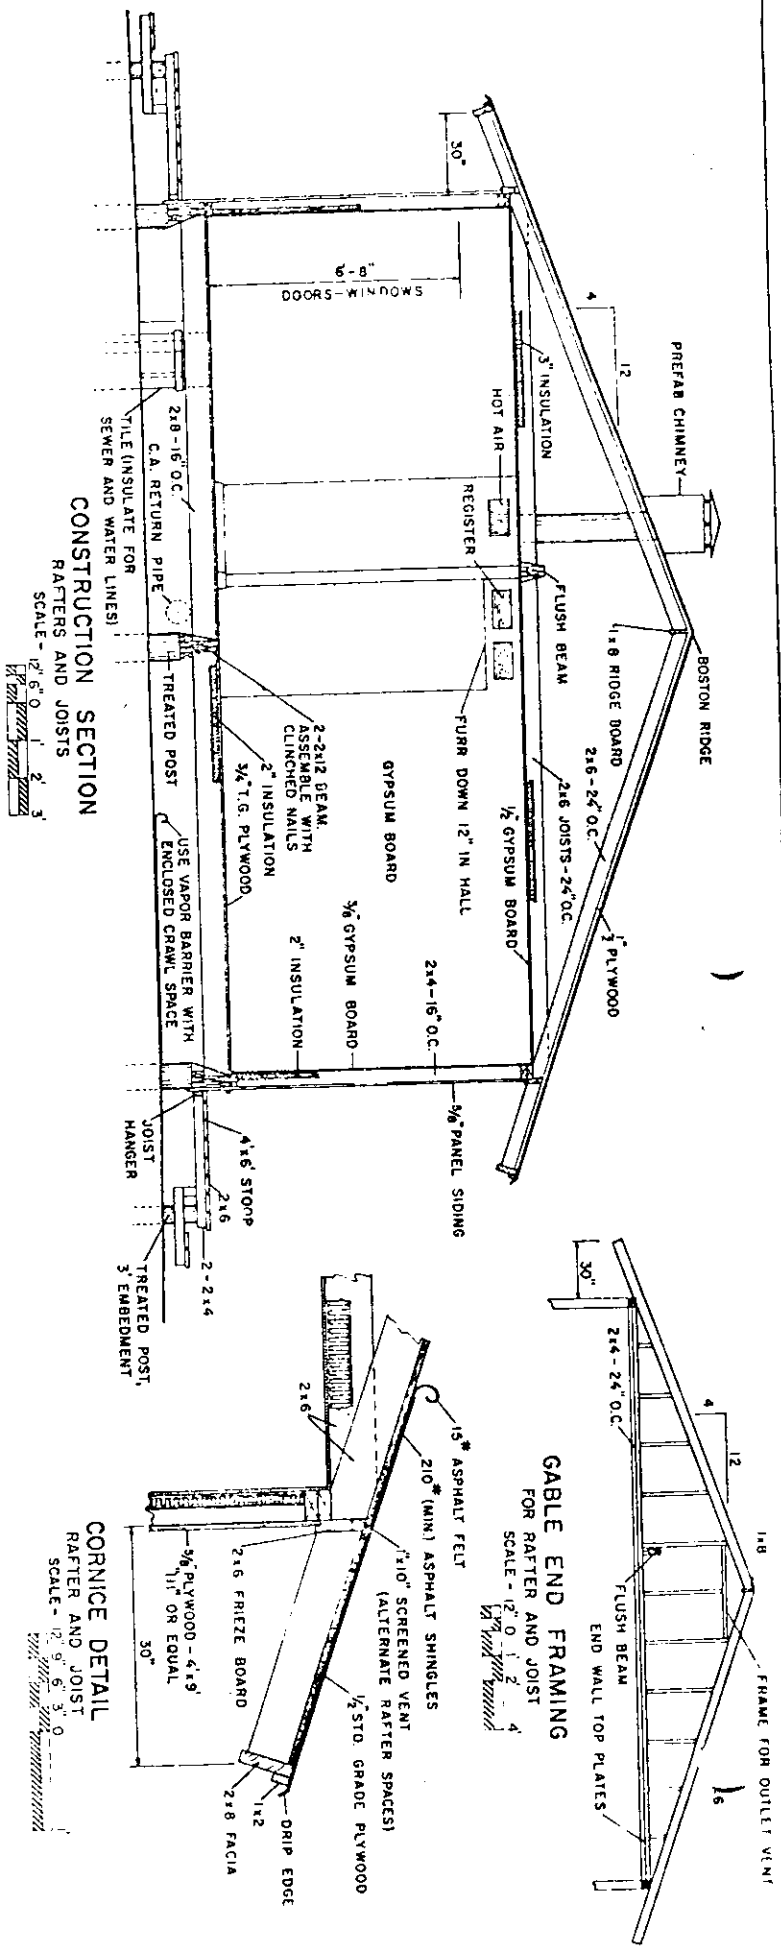

CORNICE DETAIL
 TRUSS



SCALE - 1/2" = 0' 1" 2" 3"

GABLE END OVERHANG


COOPERATIVE EXTENSION WORK IN
 AGRICULTURE AND HOME ECONOMY

UNITED STATES DEPARTMENT OF AGRICULTURE COOPERATIVE
 AND
 3 BEDROOM HOUSE
 FRAME CONSTRUCTION


USDA 69 7185 SHEET 4 OF

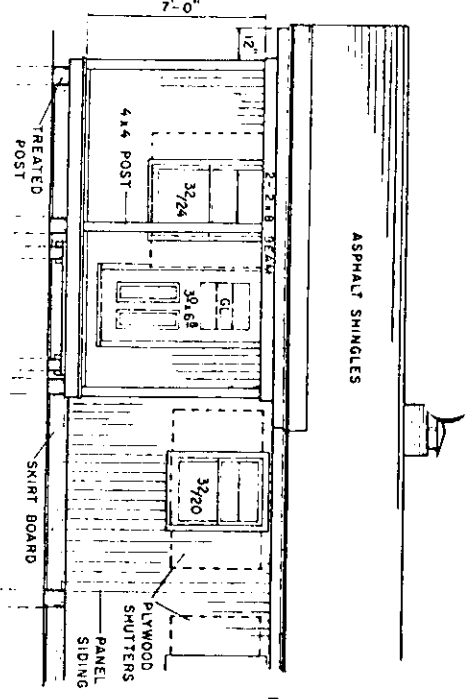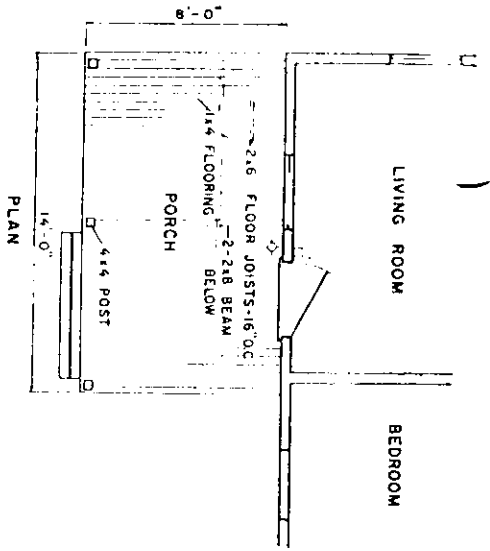


PORCH ADDITION
SCALE - 1/2" = 1'-0"

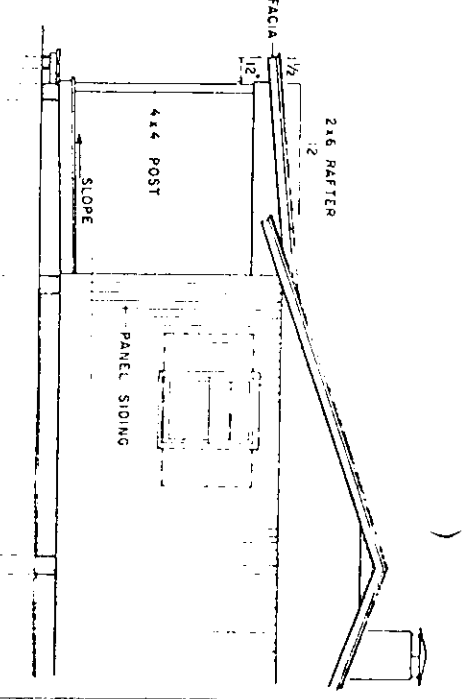


SIDE ELEVATION

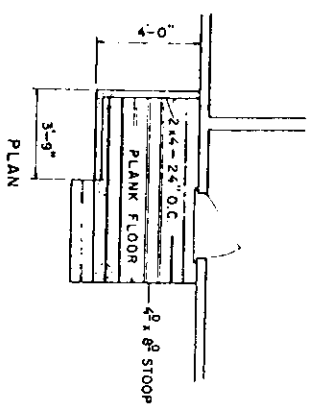

PLAN

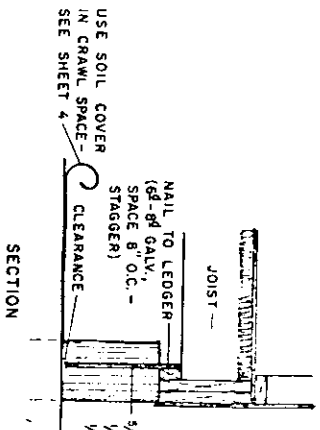


SECTION

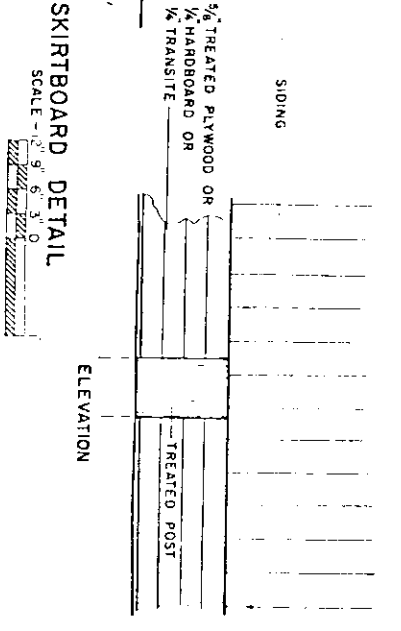


SKIRTBOARD DETAIL
SCALE - 1/2" = 1'-0"

ELEVATION

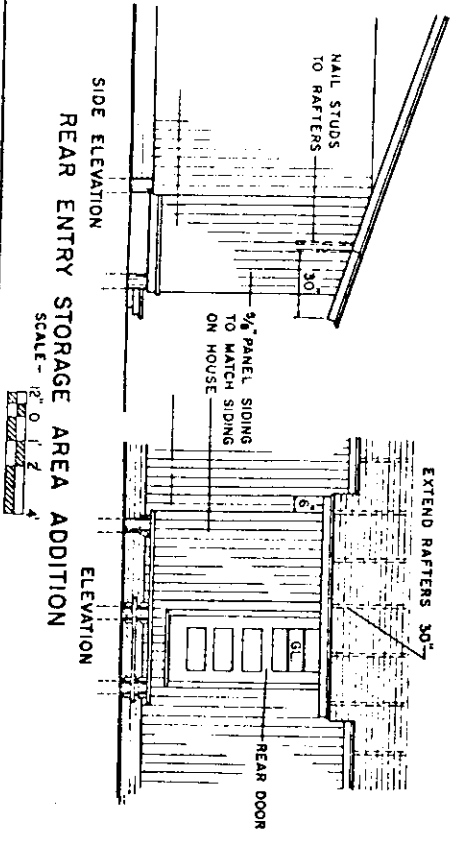

REAR ENTRY STORAGE AREA ADDITION
SCALE - 1/2" = 1'-0"

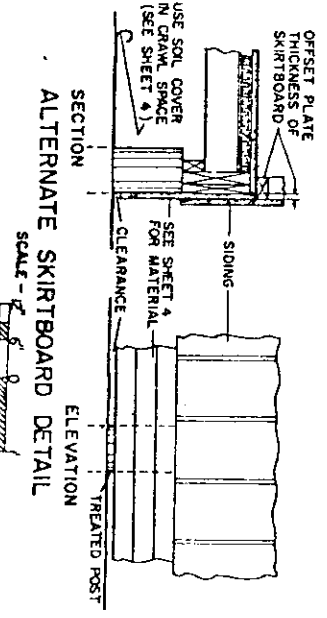

SECTION

ELEVATION

COOPERATIVE EXTENSION WORK IN
AGRICULTURE AND HOME ECONOMICS

UNITED STATES DEPARTMENT OF AGRICULTURE COOPERATING
AND
3 BEDROOM HOUSE
FRAME CONSTRUCTION
USDA 69 7185 SHEET 3 OF 3